


S-01 Section

1:100

Front Elevation (E-01)

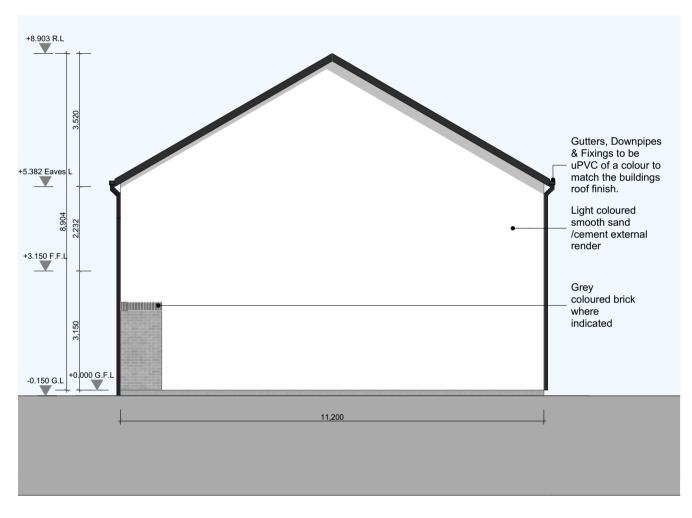

Side Elevation (E-02) 1:100

Side Elevation (E-04) 1:100





ORIENTATION

REFER TO ARCHITECT'S SITE LAYOUT PLAN 3004 FOR FINISHED FLOOR LEVELS & NORTH ORIENTATIONS.

THIS DRAWING TO BE READ IN CONJUNCTION WITH ARCHITECT'S DRAWINGS, CONSULTANT ENGINEER'S DRAWINGS AND SPECIFICATIONS.

O'Neill | O'Malley Ltd. Architecture + Project Management

3.09 House Type A/A1- Floor plans, Elevations & Section

18151

Project No. Drawing No. Rev.

Parkmore, Galway. Republic of Ireland T: +353 (0)91 771033 E: info@onom.ie W: onom.ie



Scale: 1:100

Project: Residential Development at Bothar an Choiste, Castlegar, Galway Client: Lockhouse Developments LTD By Paper size:

Drawing Purpose:

SHD Application