



1 E-01 South-West Elevation  
1:100




2 E-02 North-West Elevation  
1:100



3 E-03 North-East Elevation  
1:100



4 E-04 South-East Elevation  
1:100

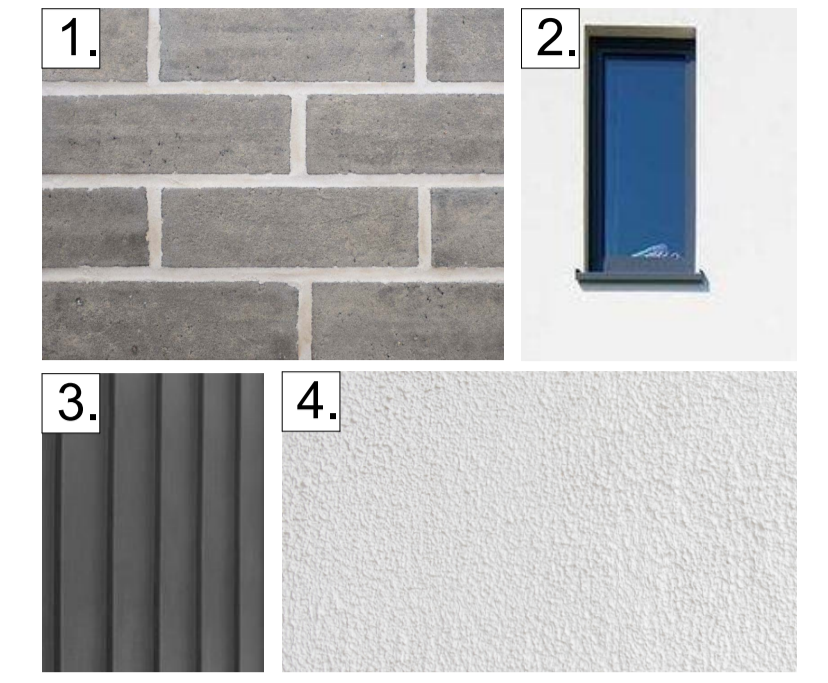

MATERIAL PALETTE

**APARTMENT BUILDING 01 UNIT TYPES**

<b>APARTMENT TYPE '1A'</b>	1 bed (2 Person)
TOTAL FLOOR AREA:	57.87 sqm
<b>APARTMENT TYPE '1B'</b>	1 bed (2 Person)
TOTAL FLOOR AREA:	56.37 sqm
<b>APARTMENT TYPE '1B'</b>	1 bed (2 Person)
TOTAL FLOOR AREA:	56.33 sqm
<b>APARTMENT TYPE '2A'</b>	2 bed (4 Person)
TOTAL FLOOR AREA:	79.63 sqm
<b>APARTMENT TYPE '2B'</b>	2 bed (4 Person)
TOTAL FLOOR AREA:	79.40 sqm

**ORIENTATION**

REFER TO ARCHITECT'S SITE LAYOUT PLAN 3004 FOR FINISHED FLOOR LEVELS & NORTH ORIENTATIONS.


THIS DRAWING TO BE READ IN CONJUNCTION WITH ARCHITECT'S DRAWINGS, CONSULTANT ENGINEER'S DRAWINGS AND SPECIFICATIONS.



5 Section A-A  
1:100



6 Section B-B  
1:100

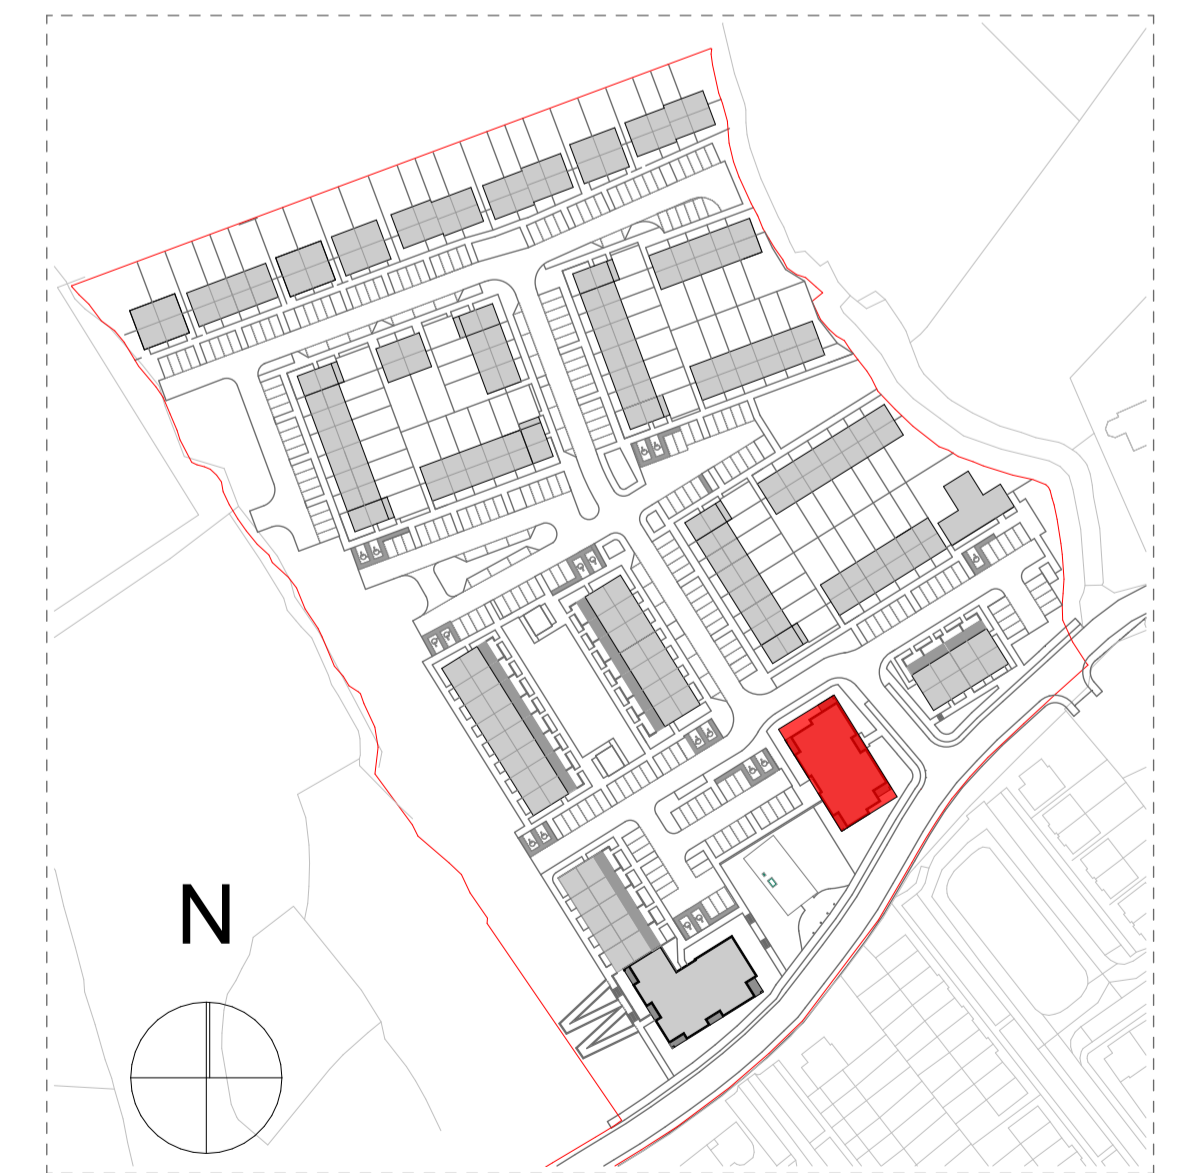

KEY PLAN

**CONDITIONS OF USE OF THIS DRAWING:** This drawing shall be used only for the purposes for which it was prepared. It shall not be used for any other purpose without the prior written consent of O'Neill O'Malley Ltd. This drawing is not to be used for any other purpose without the prior written consent of O'Neill O'Malley Ltd.

No.	Date	Comments	By

REVISIONS

No.	Date	Comments	By

REVISIONS

Scale: 1:100  
Drawing Purpose: SHD Application  
Project: Residential Development at Bothan an Choiste, Castlegar, Co. Galway  
Client: Lock House Developments LTD.  
Date: MAY 2022  
Paper size: A1  
File path: /  
Drawn by: IF  
Checked by: JON

File Ref: 3.09  
Subject: Apartment Building 01 - Elevations & Section  
Project No: 18151  
Drawing No: 3041  
Rev: -  
Block 2, Galway Technology Park, Parkmore, Galway, Republic of Ireland  
T: +353 (0)91 771038  
E: info@oom.ie  
W: www.oom.ie

**O'NEILL O'MALLEY ARCHITECTURE**

APARTMENT BUILDING 01