



South-East Elevation
1:100




South-West Elevation
1:100




North-East Elevation
1:100



Sout-East Elevation
1:100

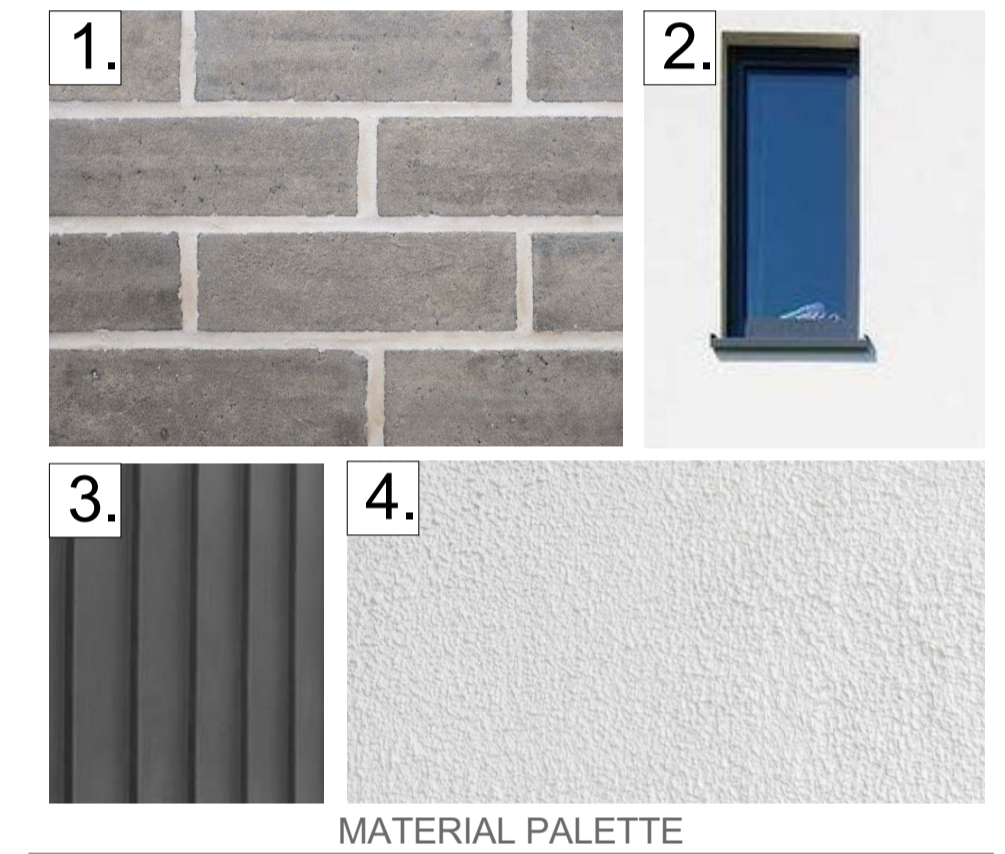

MATERIAL PALETTE

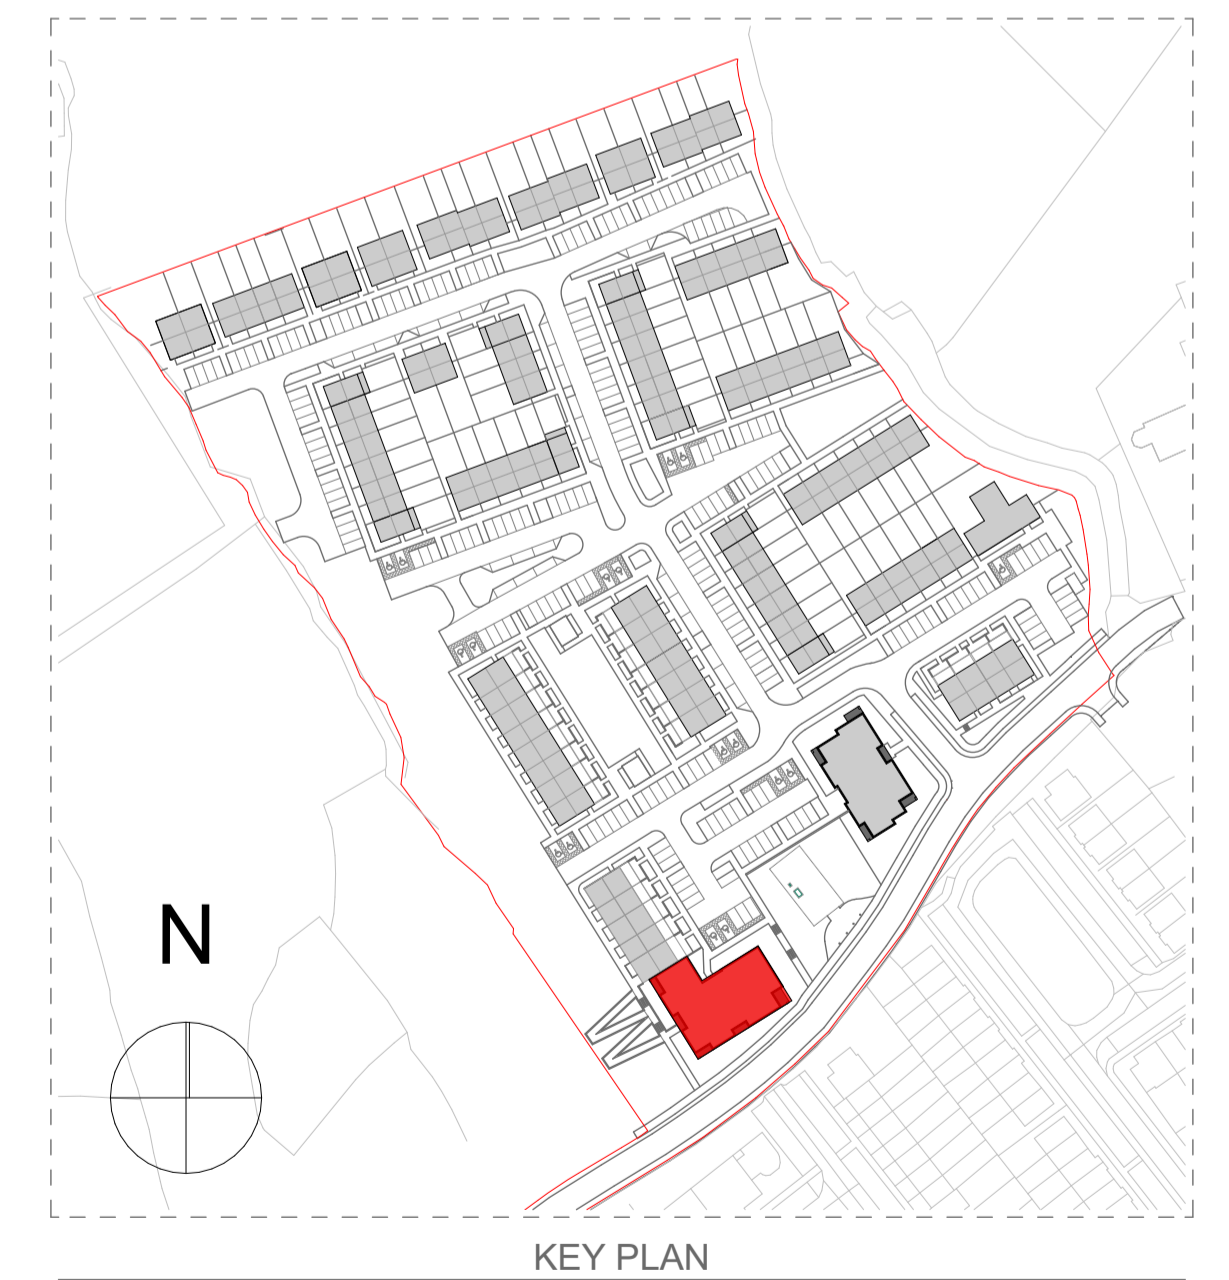

KEY PLAN

APARTMENT BUILDING 02
Unit Schedule of apartment types

1 BED, 2 PERSON APARTMENT		
Type 1D	Area: 56.84 sqm	04
Type 1E	Area: 52.22 sqm	04
Type 1F	Area: 52.21 sqm	03
Type 1G	Area: 56.84 sqm	01
TOTAL 1 BED UNITS		12
Type 1C	Area: 81.42 sqm	04
Type 1D	Area: 77.76 sqm	03
Type 1E	Area: 76.37 sqm	02
TOTAL 2 BED UNITS		09
TOTAL COMBINED UNITS		21
TOTAL Gross internal First Floor Area:		1,849.06 sqm

REFER TO ARCHITECT'S SITE LAYOUT PLAN 3004 FOR NORTH ORIENTATIONS.
THIS DRAWING TO BE READ IN CONJUNCTION WITH ARCHITECT'S DRAWINGS, CONSULTANT ENGINEER'S DRAWINGS AND SPECIFICATIONS.

CONDITIONS OF USE OF THIS DRAWING: This drawing shall be deemed to be accepted and used in accordance with the conditions of use set out in the contract documents. The Architect's liability is limited to the design and construction of the building and shall not extend to any other matters. The Architect shall not be responsible for any errors or omissions in this drawing. The user of this drawing shall be deemed to have accepted the conditions of use set out in the contract documents. The Architect's liability is limited to the design and construction of the building and shall not extend to any other matters. The Architect shall not be responsible for any errors or omissions in this drawing. The user of this drawing shall be deemed to have accepted the conditions of use set out in the contract documents.

No.	Date	Comments	By

Scale: 1:100
Drawing Purpose: SHD Application
Project: Residential Development at Bothar an Choiste, Castlegar, Co. Galway
Client: Lock House Developments LTD.
Date: MAY 2022
Paper size: A1
CTB file:
Drawn by: IF
Checked by: JON

File Ref: 3.09
Subject: Apartment Building 02 - Elevations
Project No: 18151
Drawing No: 3046
Rev: -
Block 2, Galway Technology Park, Parkmore, Galway, Republic of Ireland
T: +353 (0)91 771033
E: info@ooneill.ie
W: ooneill.ie



APARTMENT BUILDING 02