


Ground Floor Plan
1:100




First Floor Plan
1:100

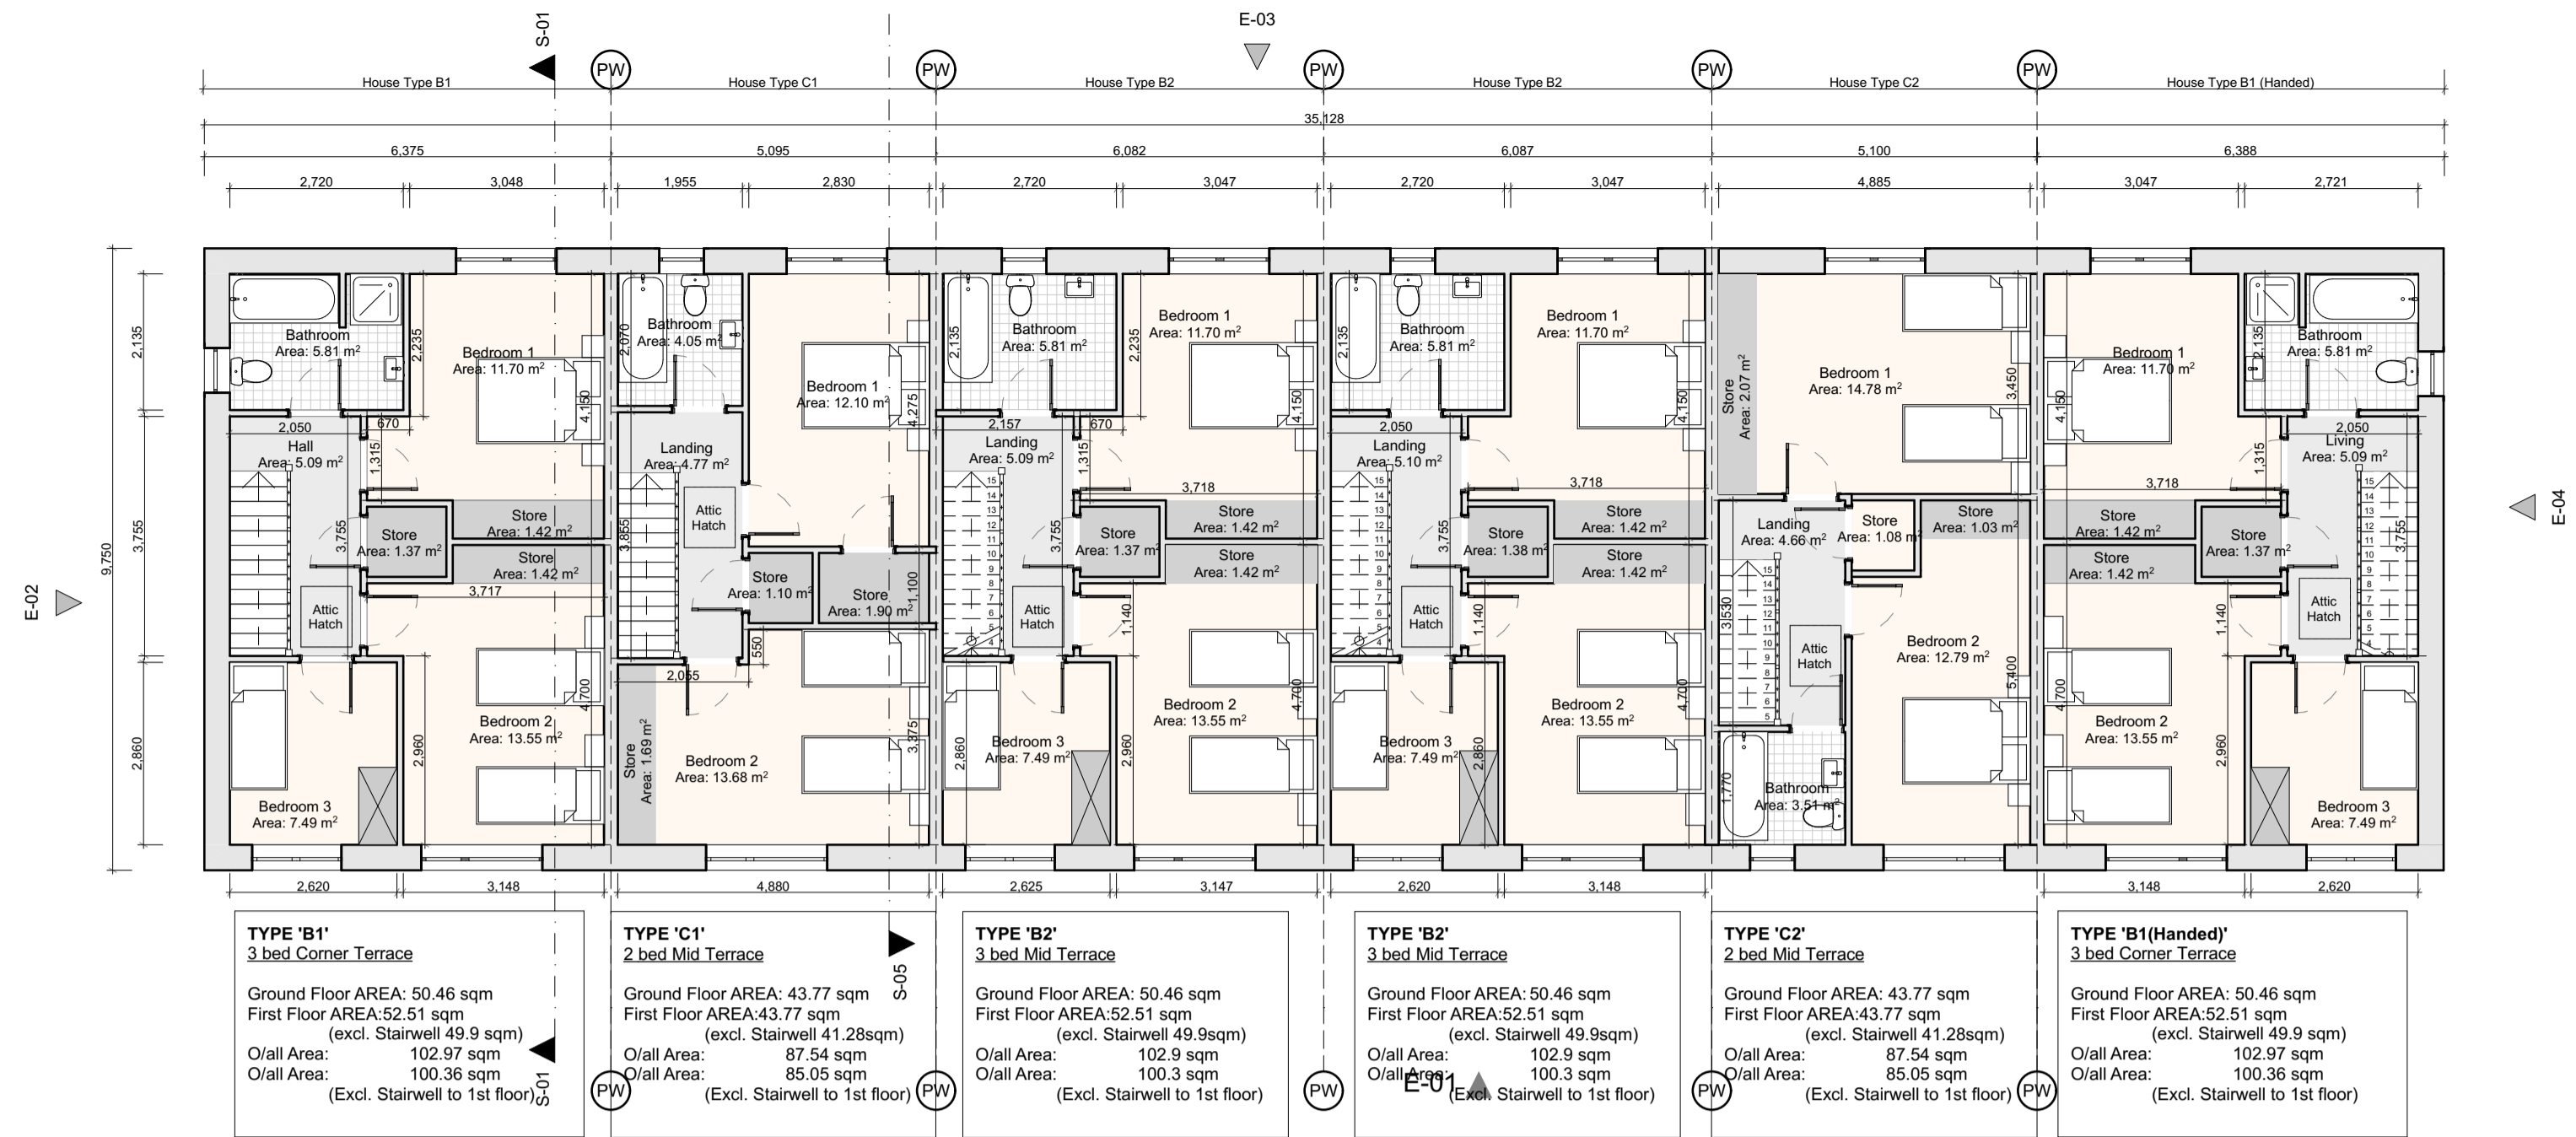


E-01 Elevation
1:100




E03 Elevation
1:100

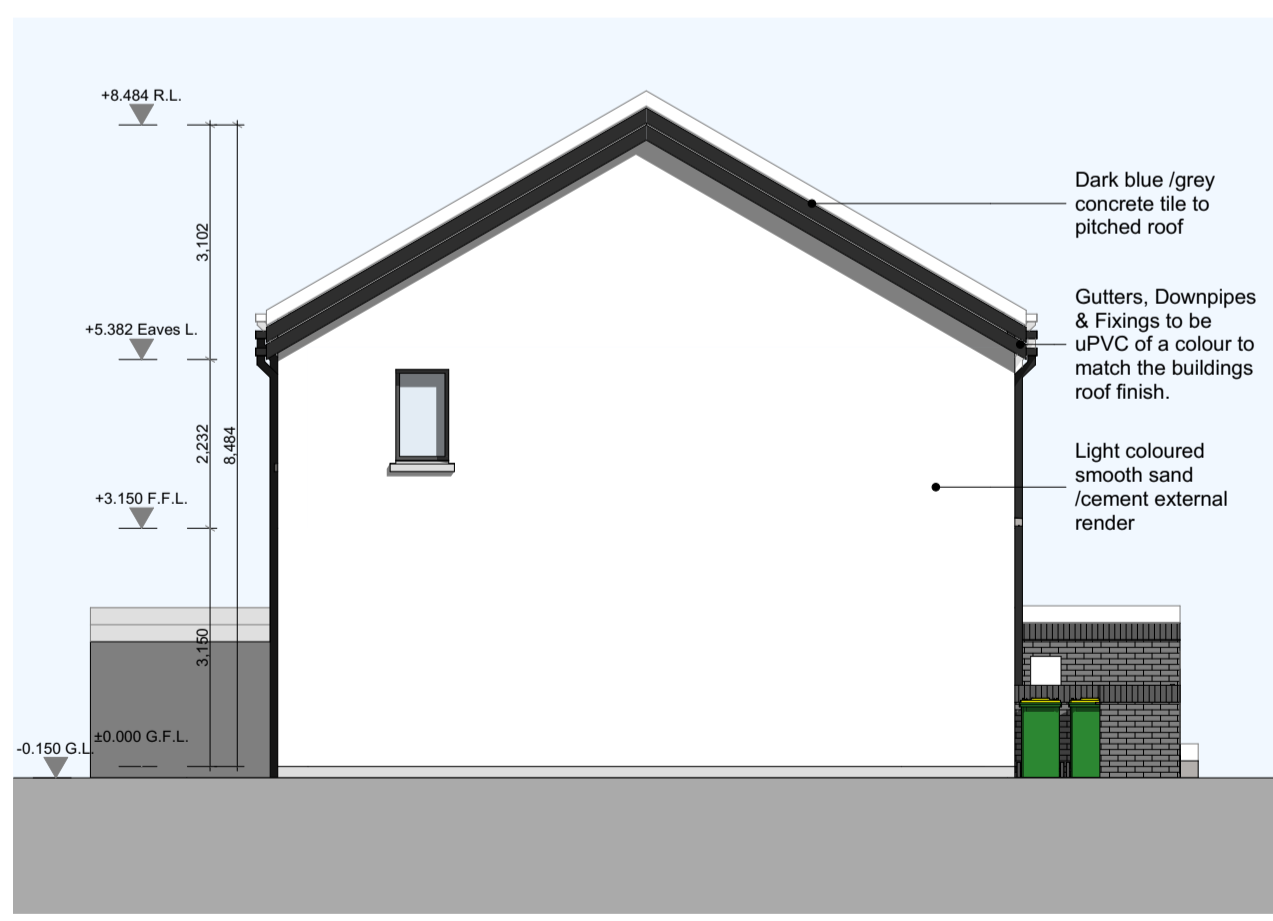


E-02 Elevation
1:100

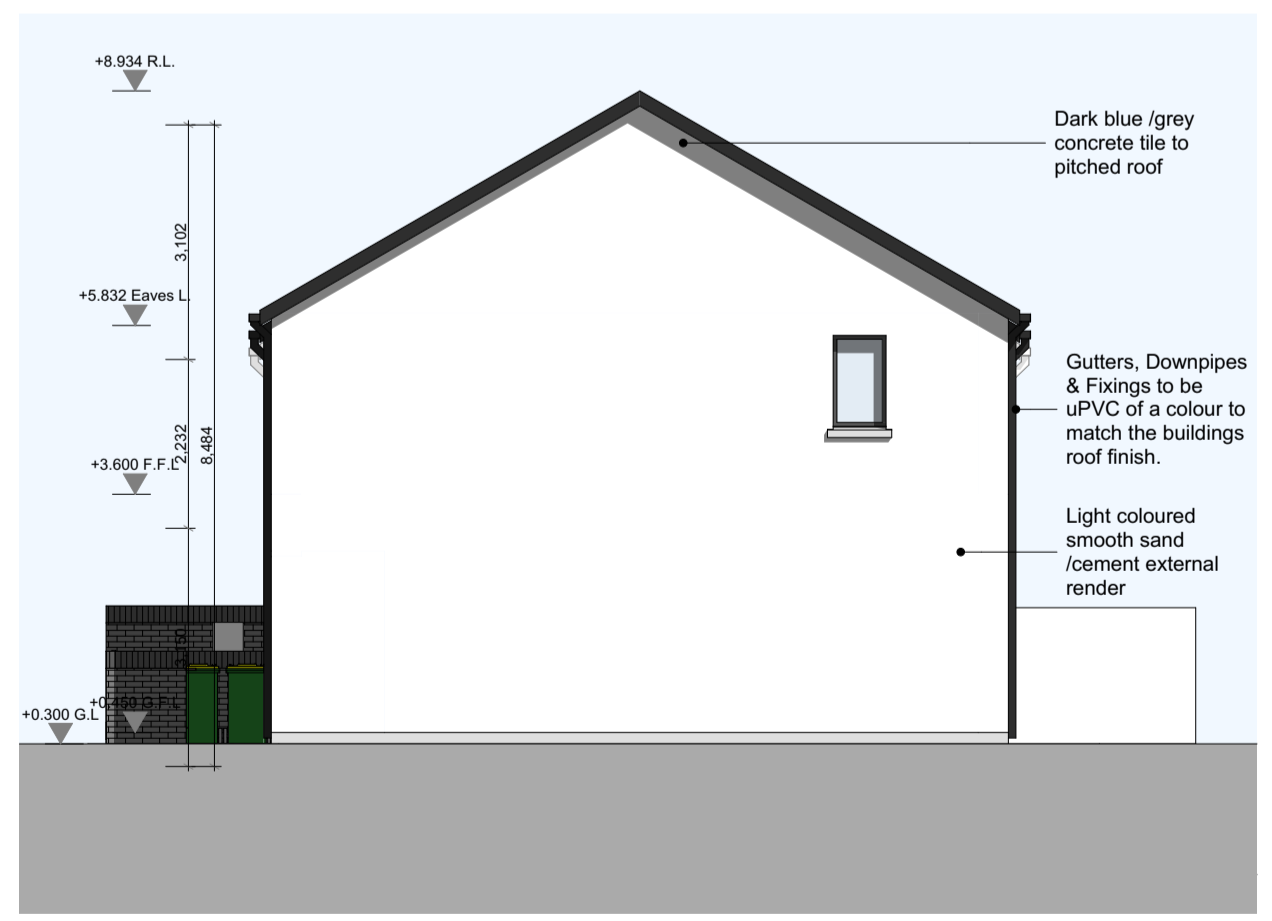


E-03 Elevation
1:100

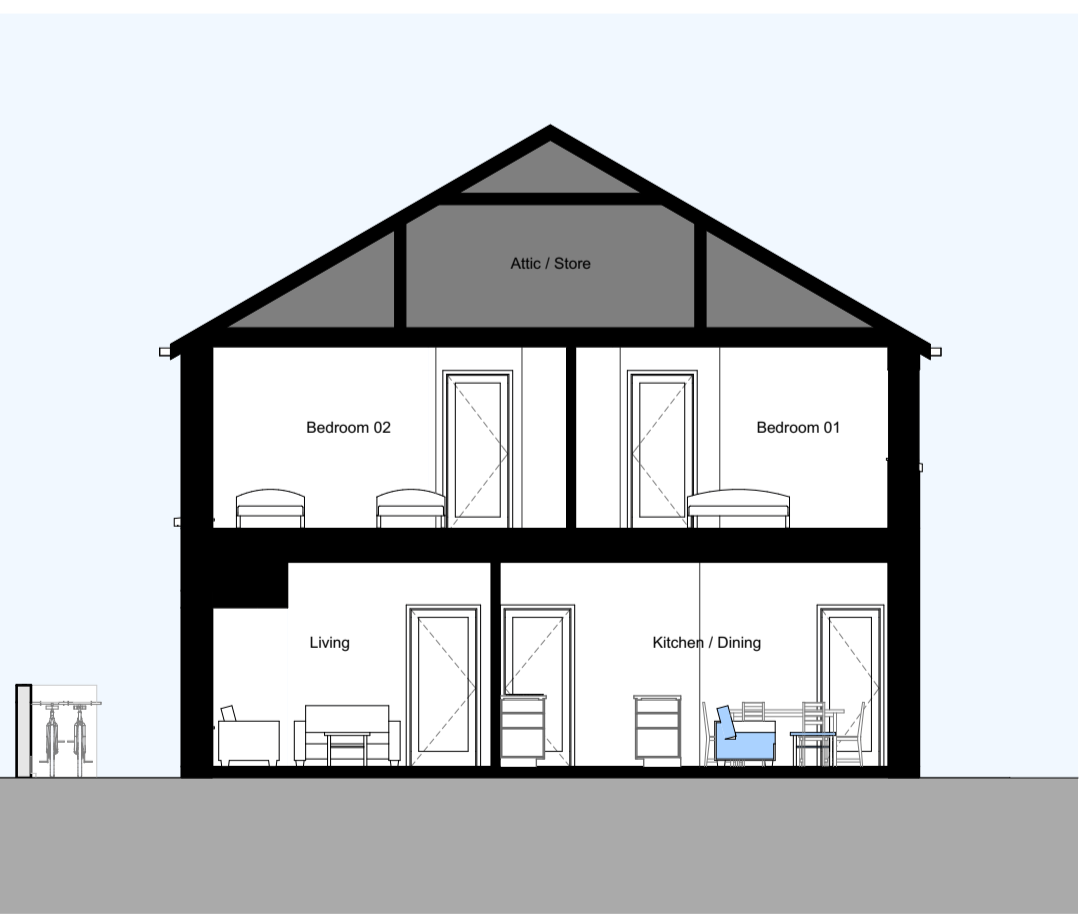

S-01 Section
1:100

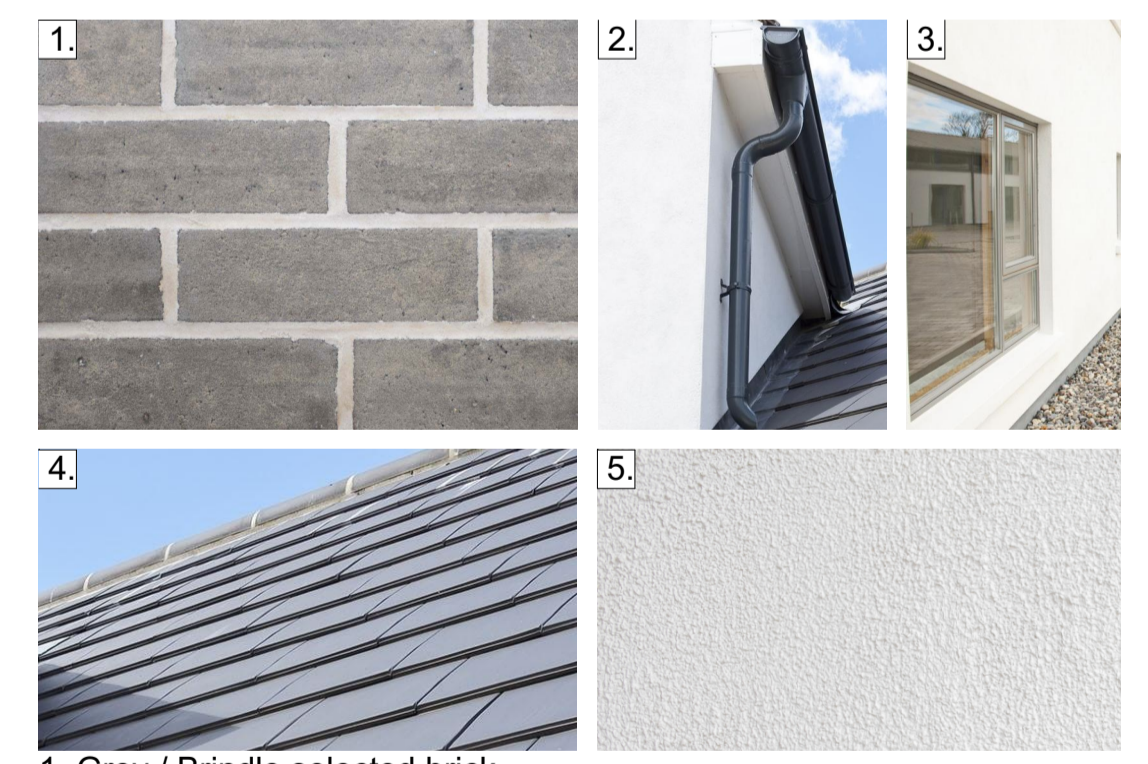

1. Grey / Brindle selected brick
2. Dark coloured uPVC/ powdercoated metal rainwater goods
3. Dark coloured uPVC/ timber frame/ Aluclad window frames
4. Dark Blue/ grey flat concrete tile / Slate
5. Light coloured external nap render

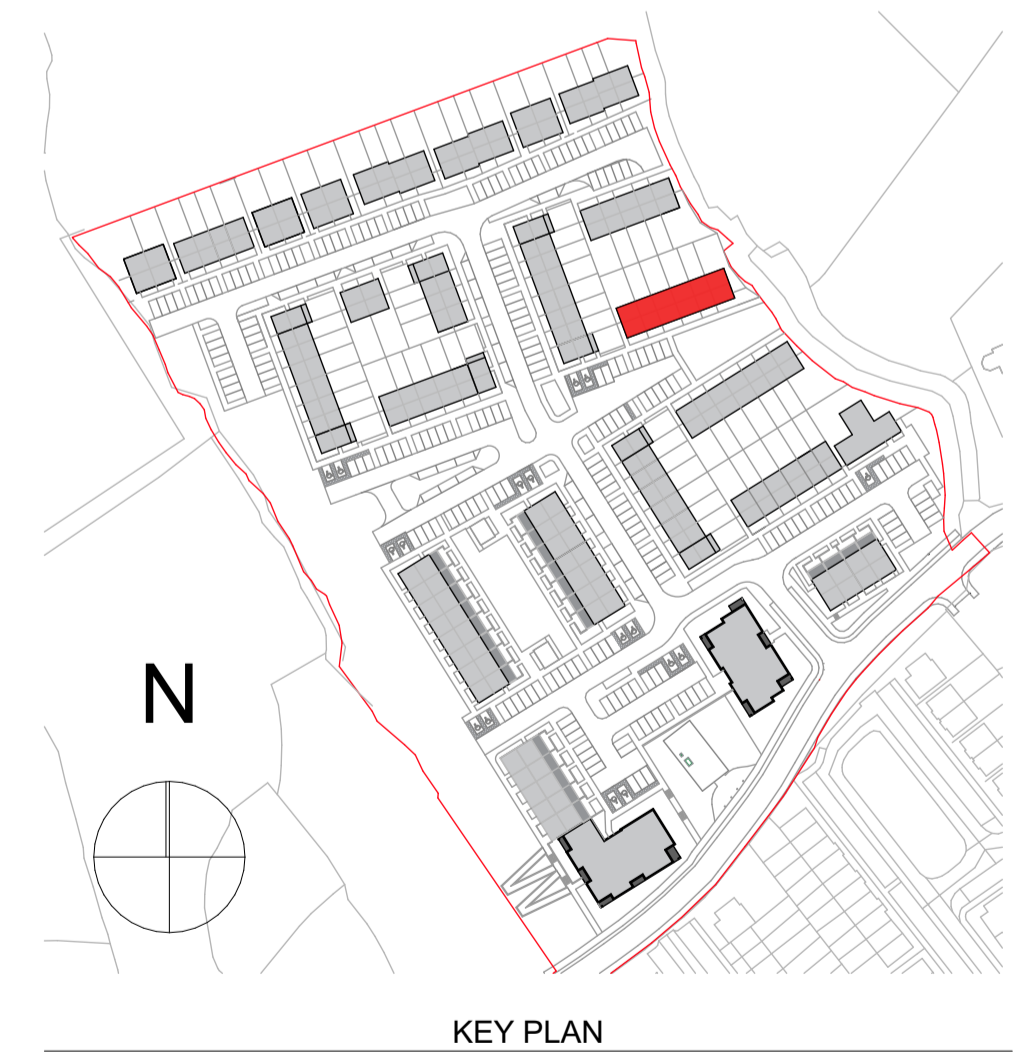

ORIENTATION
REFER TO ARCHITECT'S SITE LAYOUT PLAN 3004 FOR FINISHED FLOOR LEVELS & NORTH ORIENTATIONS.
THIS DRAWING TO BE READ IN CONJUNCTION WITH ARCHITECT'S DRAWINGS, CONSULTANT ENGINEER'S DRAWINGS AND SPECIFICATIONS.

TERRACE 04

CONDITIONS OF USE OF THIS DRAWING: I/ we hereby certify that this drawing shall be deemed to be a copy of the original drawing and shall be used only for the purposes intended. I/ we warrant that the drawing is a true and correct copy of the original drawing and shall be used only for the purposes intended.

| No. | Date | Comments | By |
|-----|------|----------|----|
| | | | |
| | | | |

REVISIONS

| No. | Date | Comments | By |
|-----|------|----------|----|
| | | | |
| | | | |

REVISIONS

Scale: 1:100
Drawing Purpose: SHD Application
Project: Residential Development at Bothar an Choiste, Galway
Client: Lockhouse Developments LTD
Date: August 2022
Drawn by: JF
Checked by: JON

File Ref: 3.09
Subject: Terrace 04 - Floor plans, Elevations Section
Project No: 18151
Drawing No: 3025
Rev:

Block 2,
Galway Technology Park,
Parkmore, Galway,
Republic of Ireland
T: +353 (0)91 771033
E: info@om.ie
W: om.ie

