

THE INFORMATION ON THIS DRAWING IS TO THE ORDNANCE SURVEY IRELAND ITM COORDINATE SYSTEM

- LEGEND:**
- Site Boundary
  - Shared Surface
  - Direction of Road Fall and Gradient
  - Tactile Paving
  - Dropped Kerb
  - STOP 'STOP' Road Marking as per Traffic Sign Manual - Chapter 7
  - Traffic Sign & Post as per Traffic Sign Manual - Chapter 7
  - 100.00 Proposed Road Level
  - G Proposed Road Gully
  - Proposed Double Yellow Lines
  - + Proposed Raised Junction
  - + Proposed Raised Pedestrian Crossing

- NOTES:**
1. FIGURED DIMENSIONS ONLY TO BE TAKEN FROM THIS DRAWING
  2. ALL DRAWINGS TO BE CHECKED BY THE CONTRACTOR ON SITE.
  3. ENGINEER/EMPLOYERS REPRESENTATIVE, AS APPROPRIATE, TO BE INFORMED BY THE CONTRACTOR OF ANY DISCREPANCIES BEFORE ANY WORK COMMENCES.
  4. THE CONTRACTOR SHALL UNDERTAKE A THOROUGH CHECK FOR THE ACTUAL LOCATION OF ALL SERVICES/UTILITIES, ABOVE AND BELOW GROUND, BEFORE ANY WORK COMMENCES.
  5. ALL LEVELS SHOWN RELATE TO ORDNANCE SURVEY DATUM AT MALIN HEAD.

Rev	Date	Description	By	Chkd.
P01	08.07.2022	Issued for Planning	PMC	BH

Client:  
**Lock House Developments Ltd.**

Project:  
**Strategic Housing Development at Bothan an Choiste, Castlegar, Galway.**

Title:  
**Proposed Roads Layout**

Scale @ A1: As Shown

Prepared by: PMC  
Checked: BH  
Date: July 2022

Project Director: Brian Carroll

Drawing Status: Planning

**TOBIN**  
CONSULTING ENGINEERS

Galway Office  
Fairgreen House, Fairgreen Road,  
Galway,  
H91 AXK8,  
Ireland.


Tel: +353 (0)91 565 211  
www.tobin.ie

Drawing No.: **10750-2109 P01**

Revision:



Site Layout  
Scale @A1 1:500/ @A3 1:1000

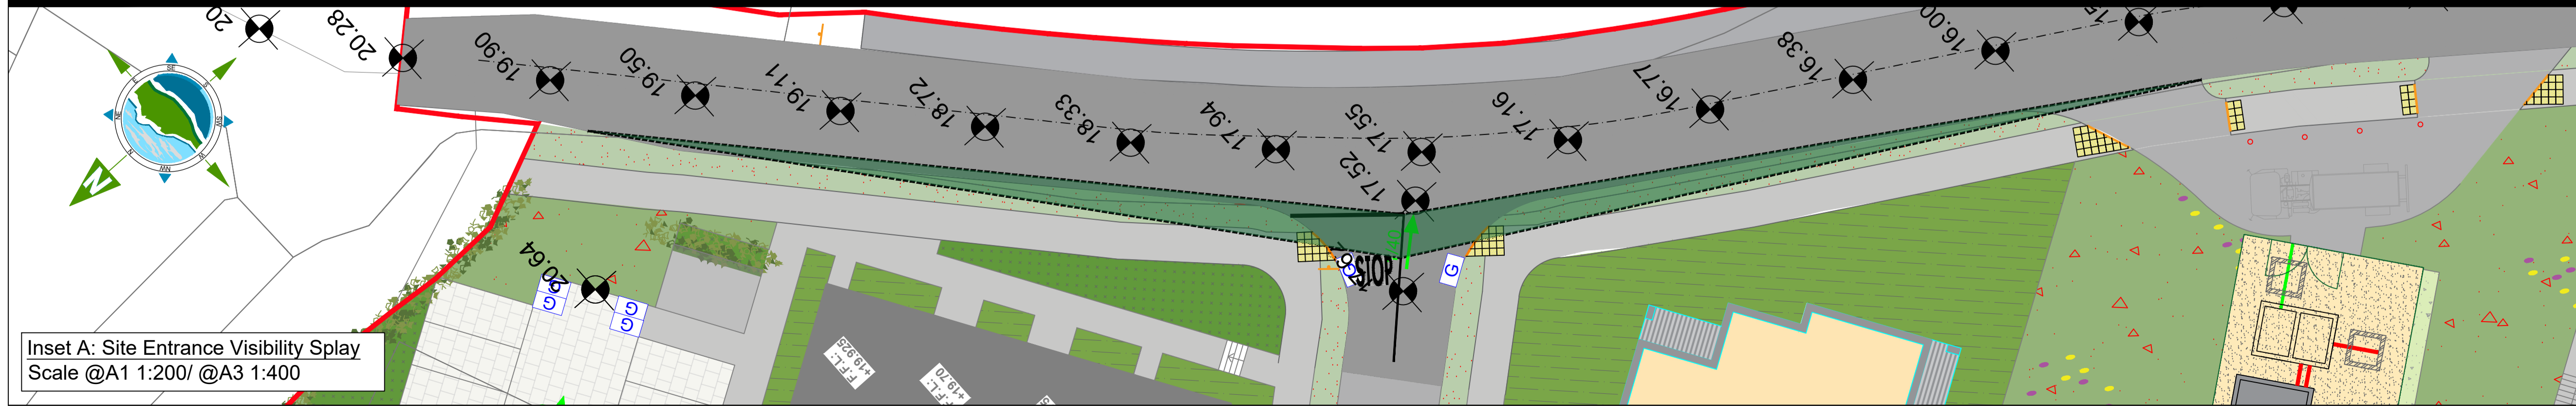

Inset A: Site Entrance Visibility Splay  
Scale @A1 1:200/ @A3 1:400