



THE INFORMATION ON THIS DRAWING IS TO THE ORDNANCE SURVEY IRELAND ITM COORDINATE SYSTEM

LEGEND:
 EXISTING GROUND LEVEL —
 PROPOSED ROAD LEVEL —
 PROPOSED FOOTPATH —

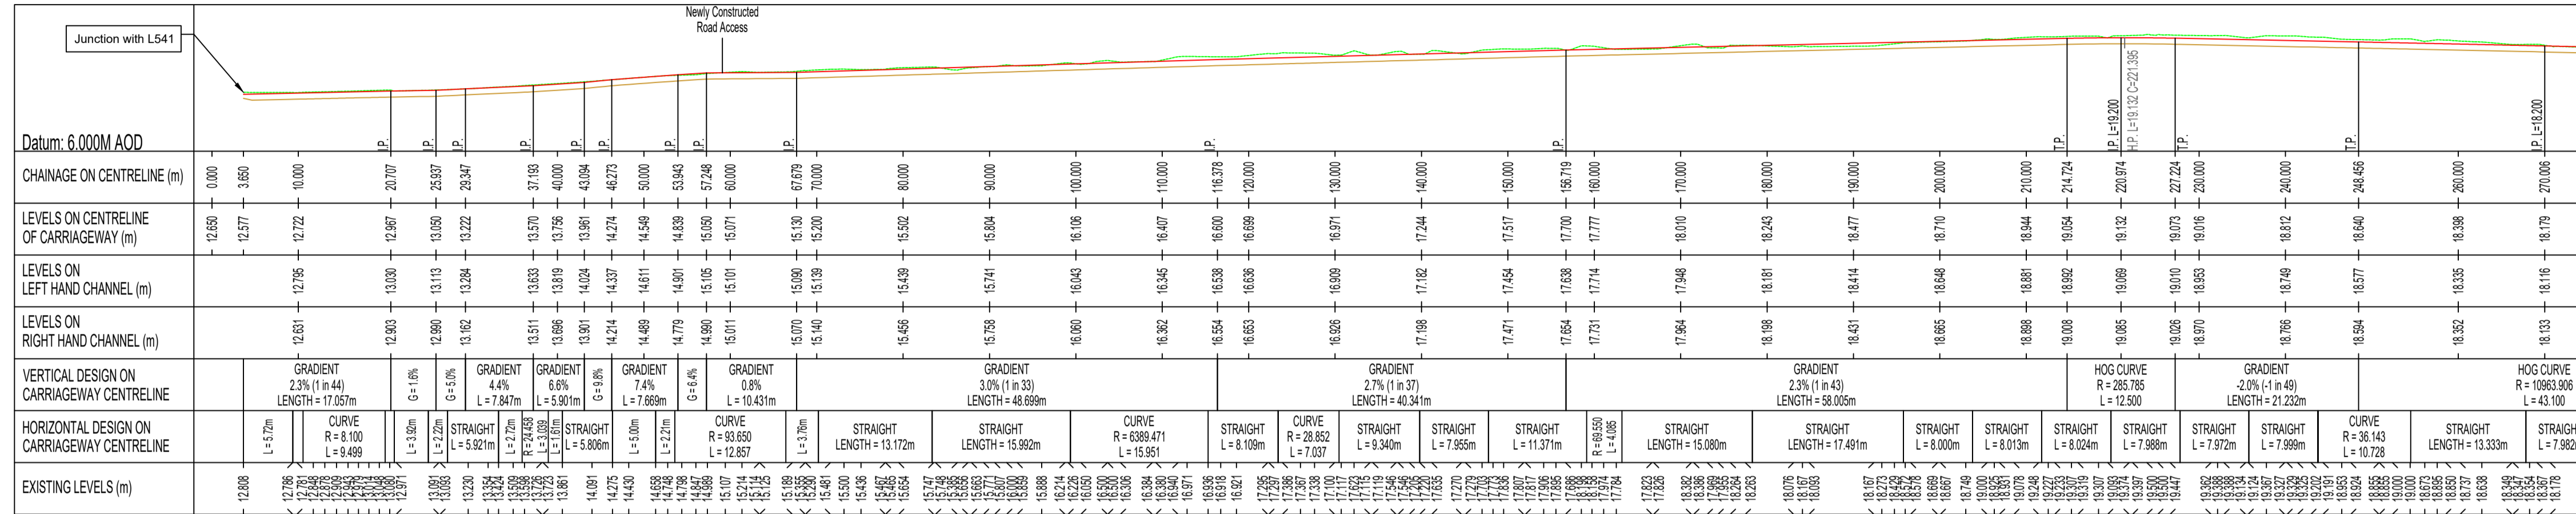

Road Longsections - Chainage 0m-270m

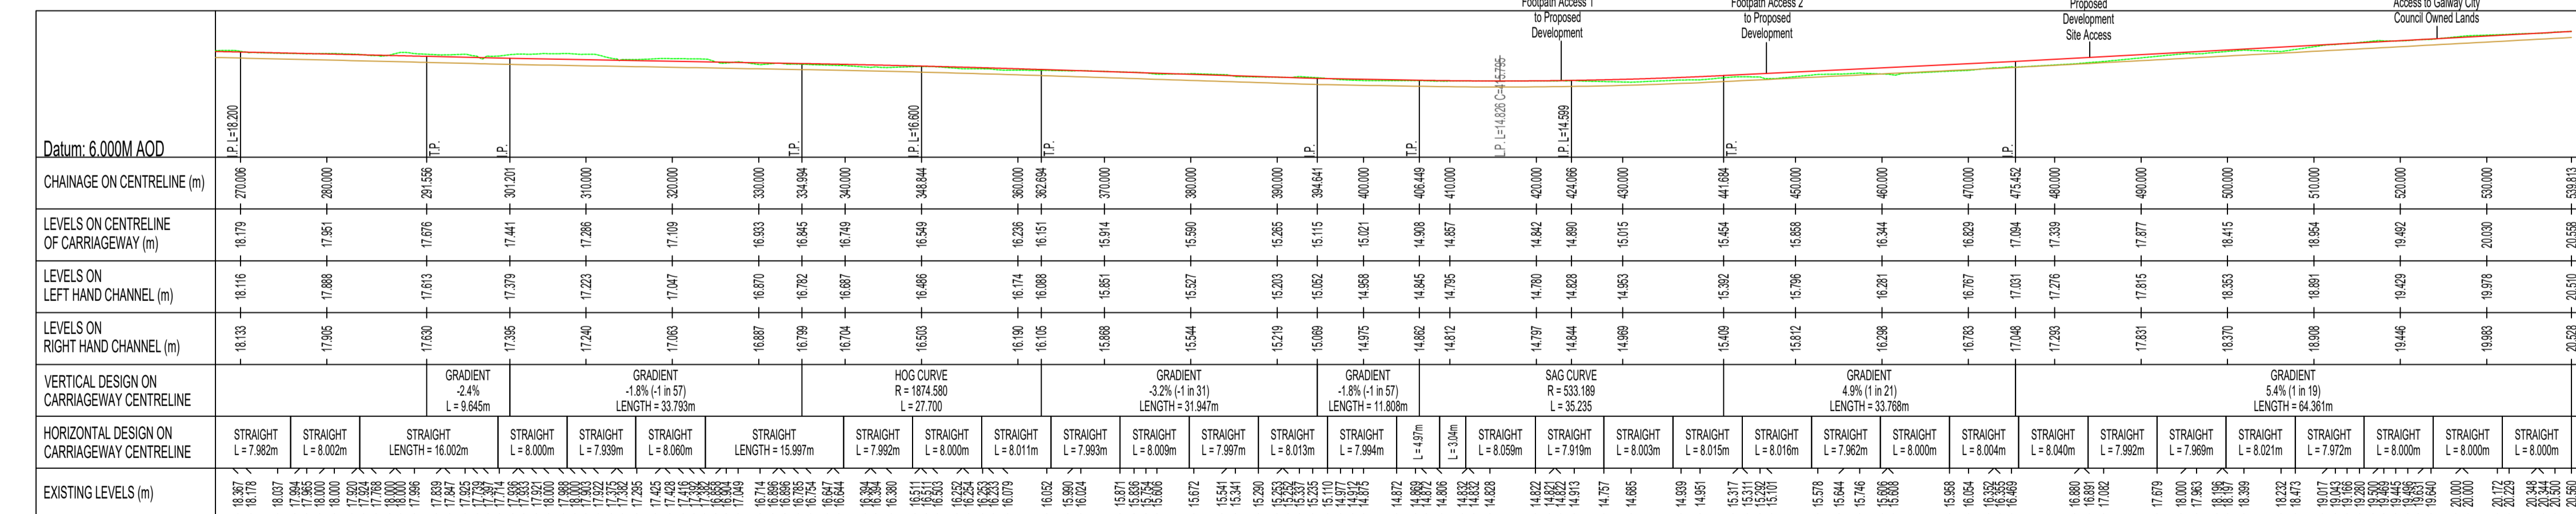

Road Longsections - Chainage 270m-540m

Rev	Date	Description	By	Chkd.
PO1	06.07.2022	Issue for Planning	PMC	BH

Client: **Lock House Developments Ltd.**

Project: **Strategic Housing Development at Bothar an Choiste, Castlegar, Galway**

Title: **Proposed Road Upgrades Longsections**

Scale @ A1: **1:500**

Prepared by: PMC	Checked: BH	Date: July 2022
Project Director: Brian Carroll		
Drawing Status: Planning		

TOBIN
CONSULTING ENGINEERS

Galway Office
Fairgreen House, Fairgreen Road,
Galway,
H91 AXK8,
Ireland.

Tel: +353 (0)91 565 211
www.tobin.ie

Revision: **PO1**

Drawing No.: **10750-2118**