




01 Site Section 7-7
Scale 1:200



02 Site Section 7-7 Continued
Scale 1:200



03 Site Section 7-7
Scale 1:500

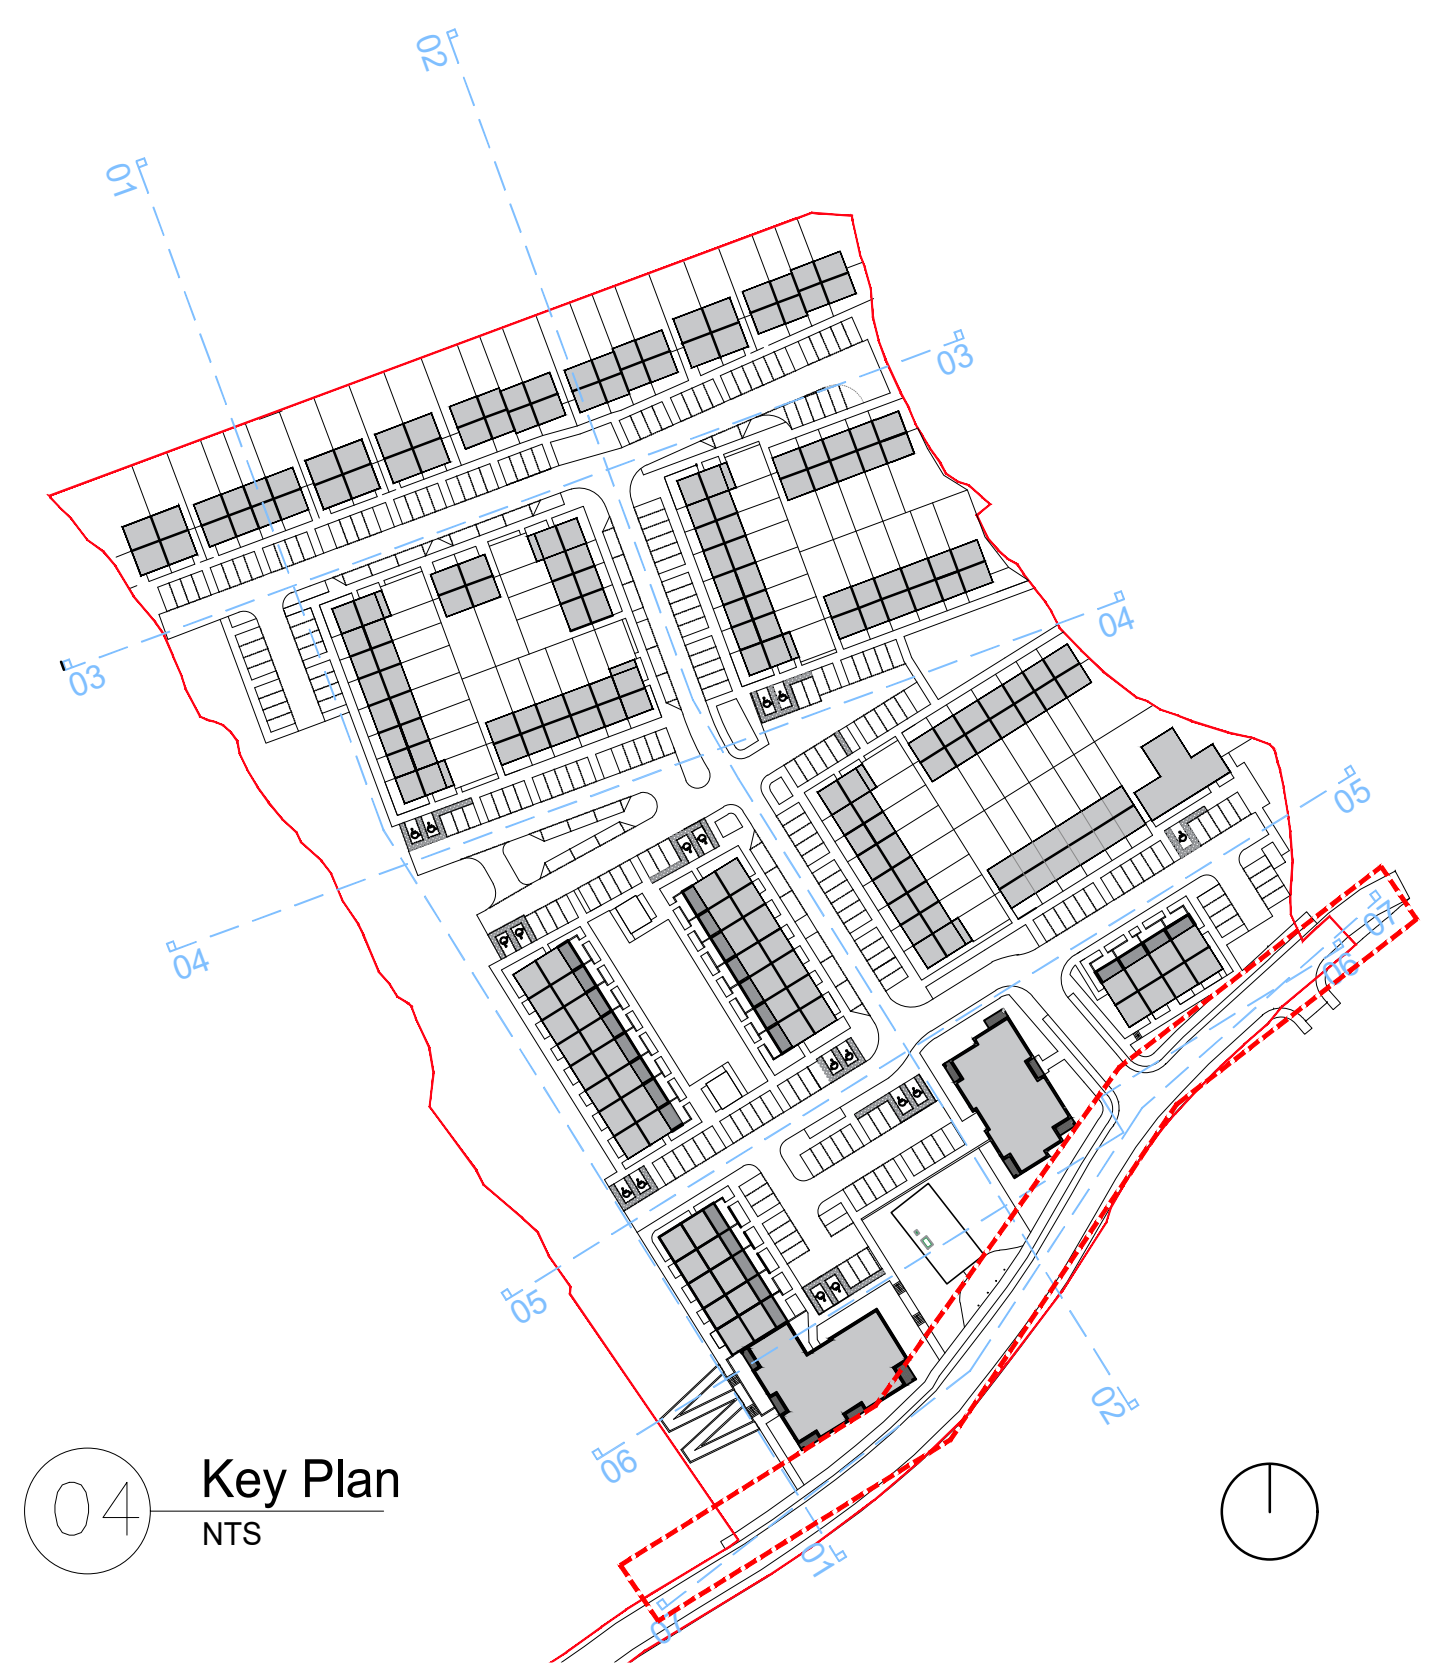

04 Key Plan
NTS

REFER TO ARCHITECT'S MASTER SITE LAYOUT PLAN 3004 FOR NORTH ORIENTATIONS.

THIS DRAWING TO BE READ IN CONJUNCTION WITH ARCHITECT'S DRAWINGS, CONSULTANT ENGINEER'S DRAWINGS & SPECIFICATIONS.

LEVELS GIVEN ON HOUSE TYPE DRAWINGS ARE GIVEN TO A LOCAL ABSOLUTE ZERO LEVEL. FOR SPECIFIC LEVELS DEPENDING ON INDIVIDUAL UNIT LOCATION, REFER TO ARCHITECT'S SITE LAYOUT PLAN (3003, CONTEXT SECTIONS AND ENGINEER'S DRAWINGS WHERE LEVELS ARE ALL GIVEN IN RELATION TO LAND SURVEYOR'S BENCHMARK BASED ON MALIN HEAD DATUM LEVEL.

No.	Date	Comments	By

No.	Date	Comments	By

No.	Date	Comments	By

Scale:	1:500, 1:200	Drawing Purpose:	SHD Application
Project:	Residential Development at Bothar an Choiste, Castlegar, Galway	Client:	Lock House Developments LTD
Date:	July 2022	Drawn by:	IF
		Checked by:	JON

File Ref:	3.09	Subject:	Section 7 - 7
Project No.	18151	Drawing No.	3012
		Barracks Yard, James St., Westport, Co. Mayo, F28 K798 Unit 2, Galway Technology Park, Parkmore, Galway, H91 EPW0	
RIAI Registered Architect 2022 RIAI Registered Architect 2022 RIAI Registered Architect 2022		T: +353(0) 91 771033 E: info@onom.ie	

Site Section 7-7