

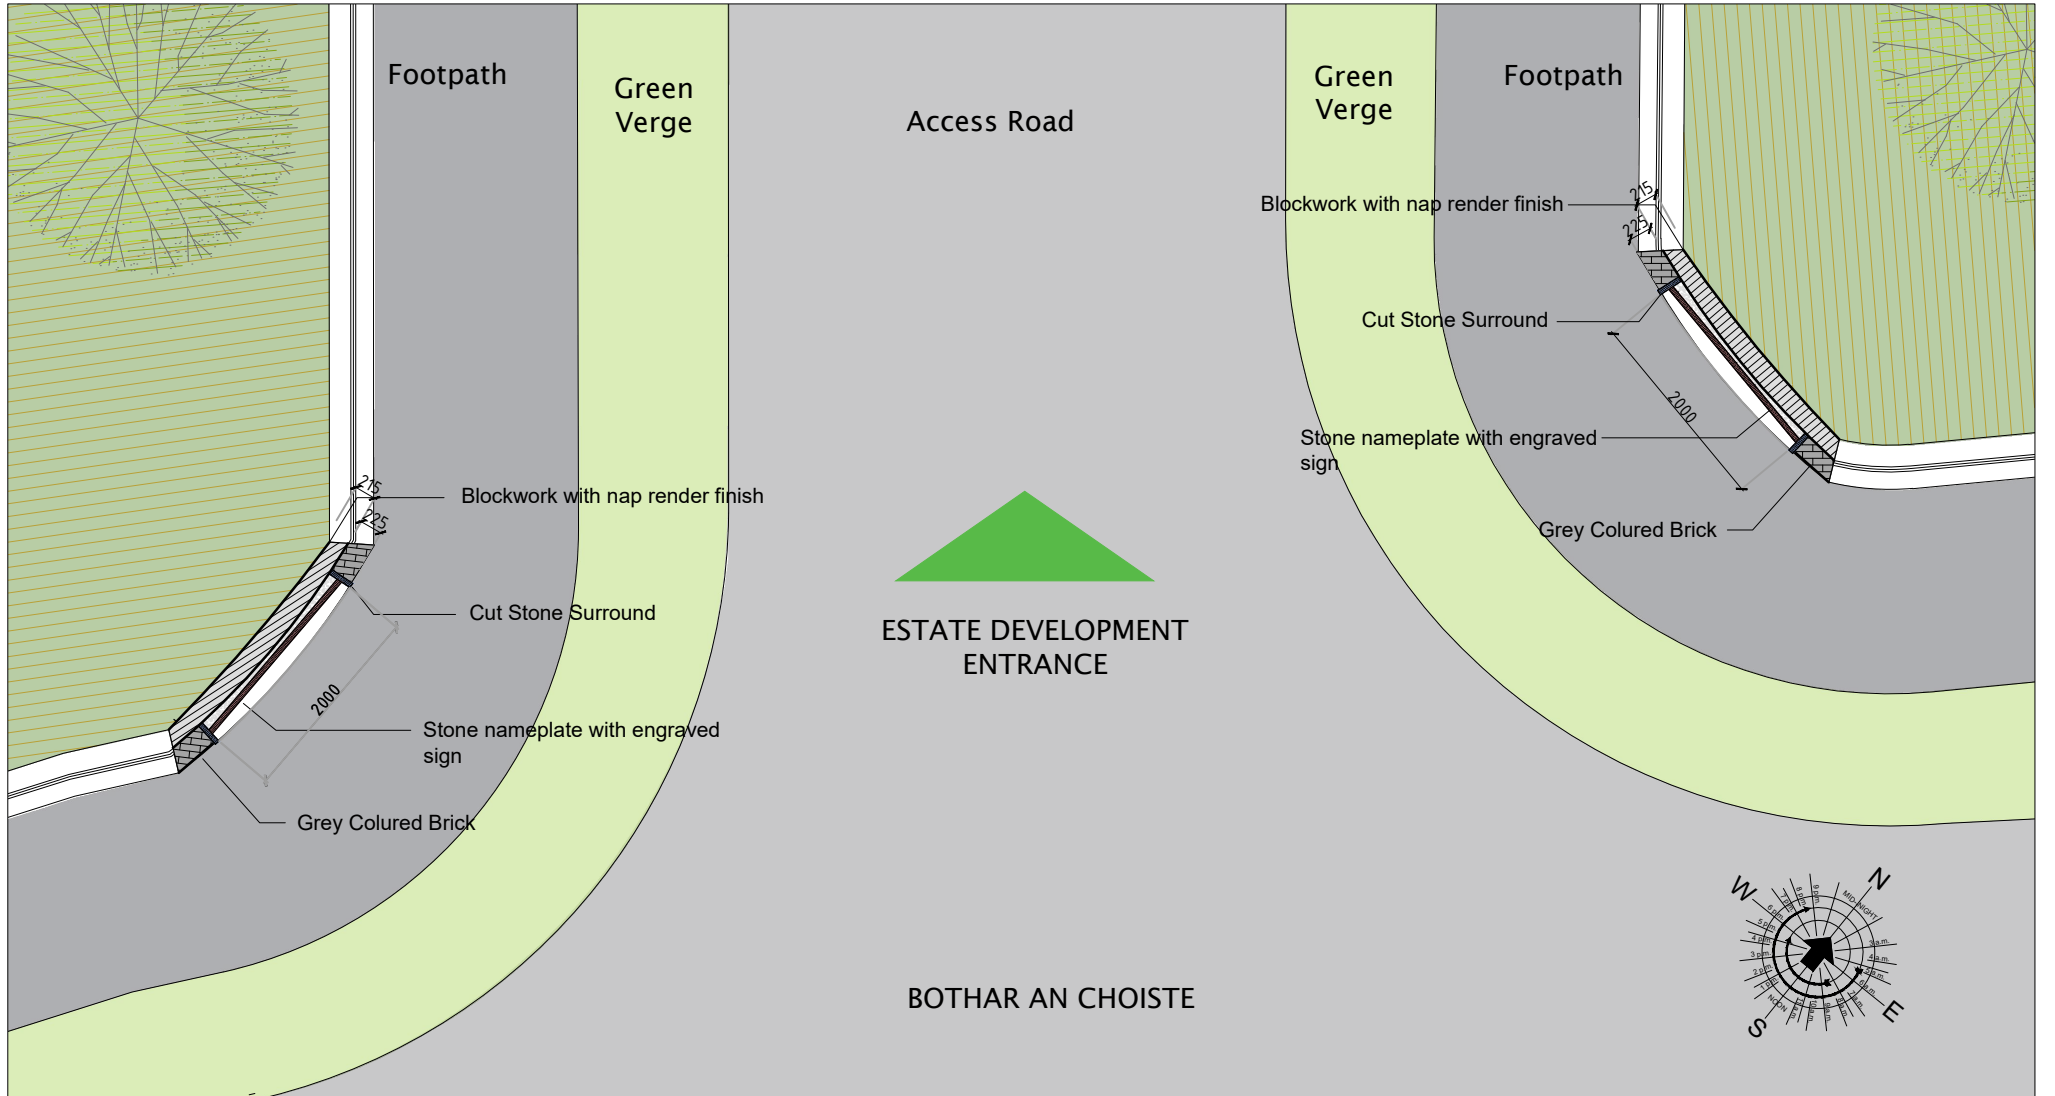


01 Estate development entrance section
Scale: 1 : 75

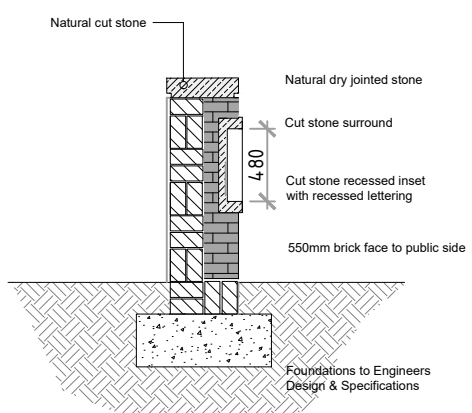

02 Estate development entrance plan
Scale: 1 : 75

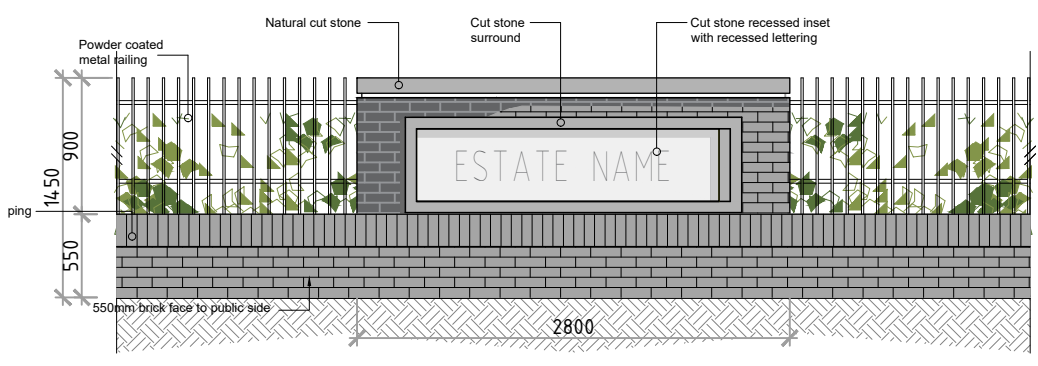

03 Estate development signage elevation & section
Scale: 1 : 50

No.	Date	Comments	By

DEVELOPMENT ESTATE ENTRANCE MARKER DETAIL