


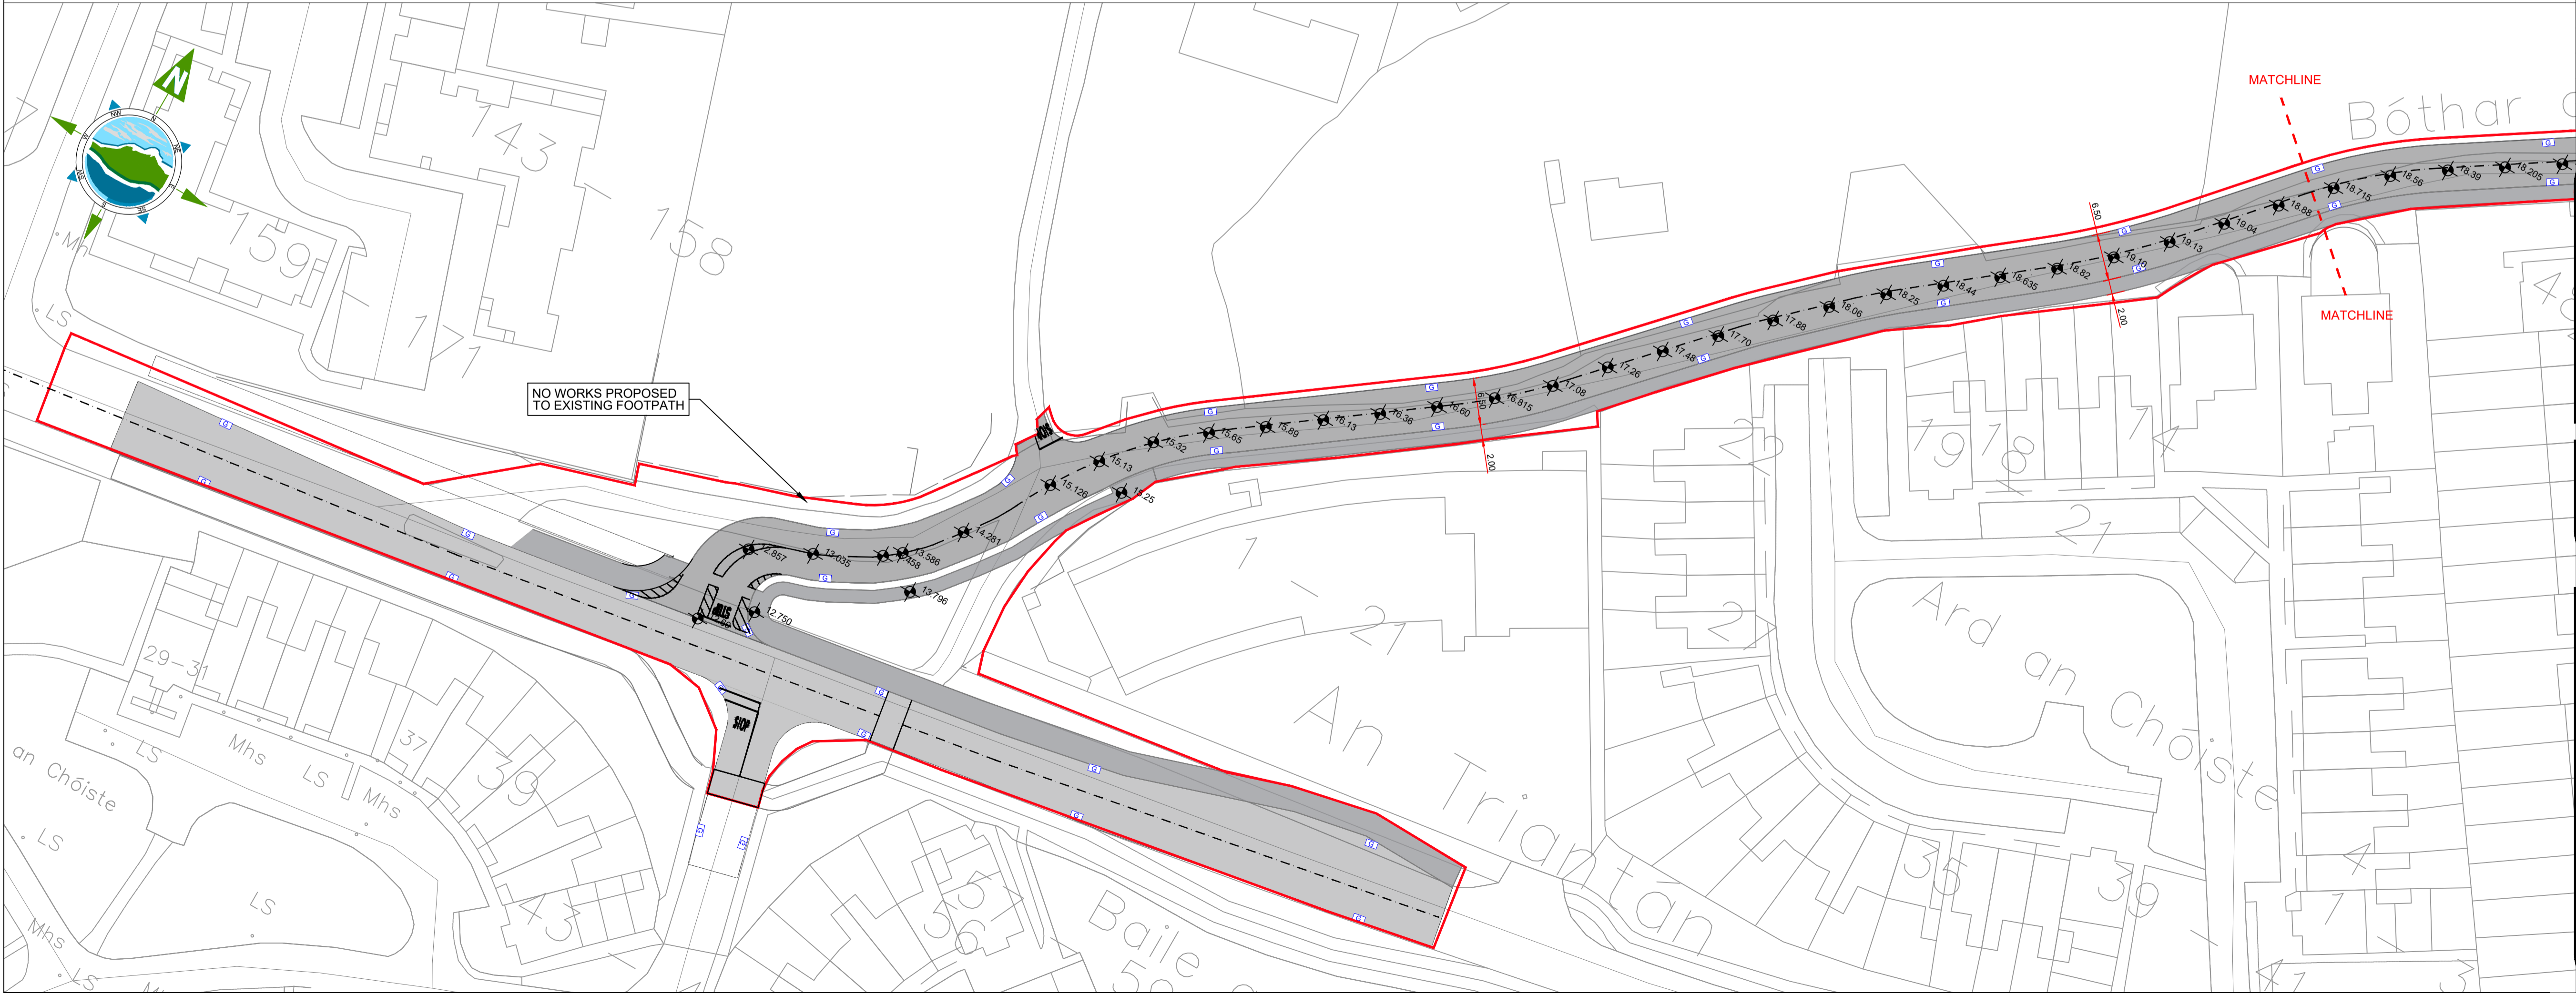

THE INFORMATION ON THIS DRAWING IS TO THE ORDNANCE SURVEY IRELAND ITM COORDINATE SYSTEM

LEGEND:

- Site Boundary
- Proposed Site Levels
- Proposed Gullies



Rev	Date	Description	By	Chkd.
P01	08.07.2022	Issued for Planning	SB	MG

Client:
Lock House Developments Ltd.

Project:
Strategic Housing Development at Bothar an Choiste, Castlegar, Galway.

Title:
Proposed Road Upgrades

Scale @ A1: 1:500

Prepared by: SB Checked: MG Date: July 2022

Project Director: Brian Carroll

Drawing Status: Planning

TOBIN
CONSULTING ENGINEERS

Galway Office
Fairgreen House, Fairgreen Road,
Galway,
H91 AXK8,
Ireland.

Tel: +353 (0)91 565 211
www.tobin.ie

Drawing No: 10750-2113P01