


Apartment Type 2A	
Room Name	Area
Bathroom	4.04
Bedroom 1	13.69
Bedroom 2	11.78
Kitchen	8.27
Living Room	22.80
Store	3.05
Utility	4.27

Gross Floor Area: 79.63 m²
 Combined Storage: 7.32 m²

01 Apartment 2A 1:50

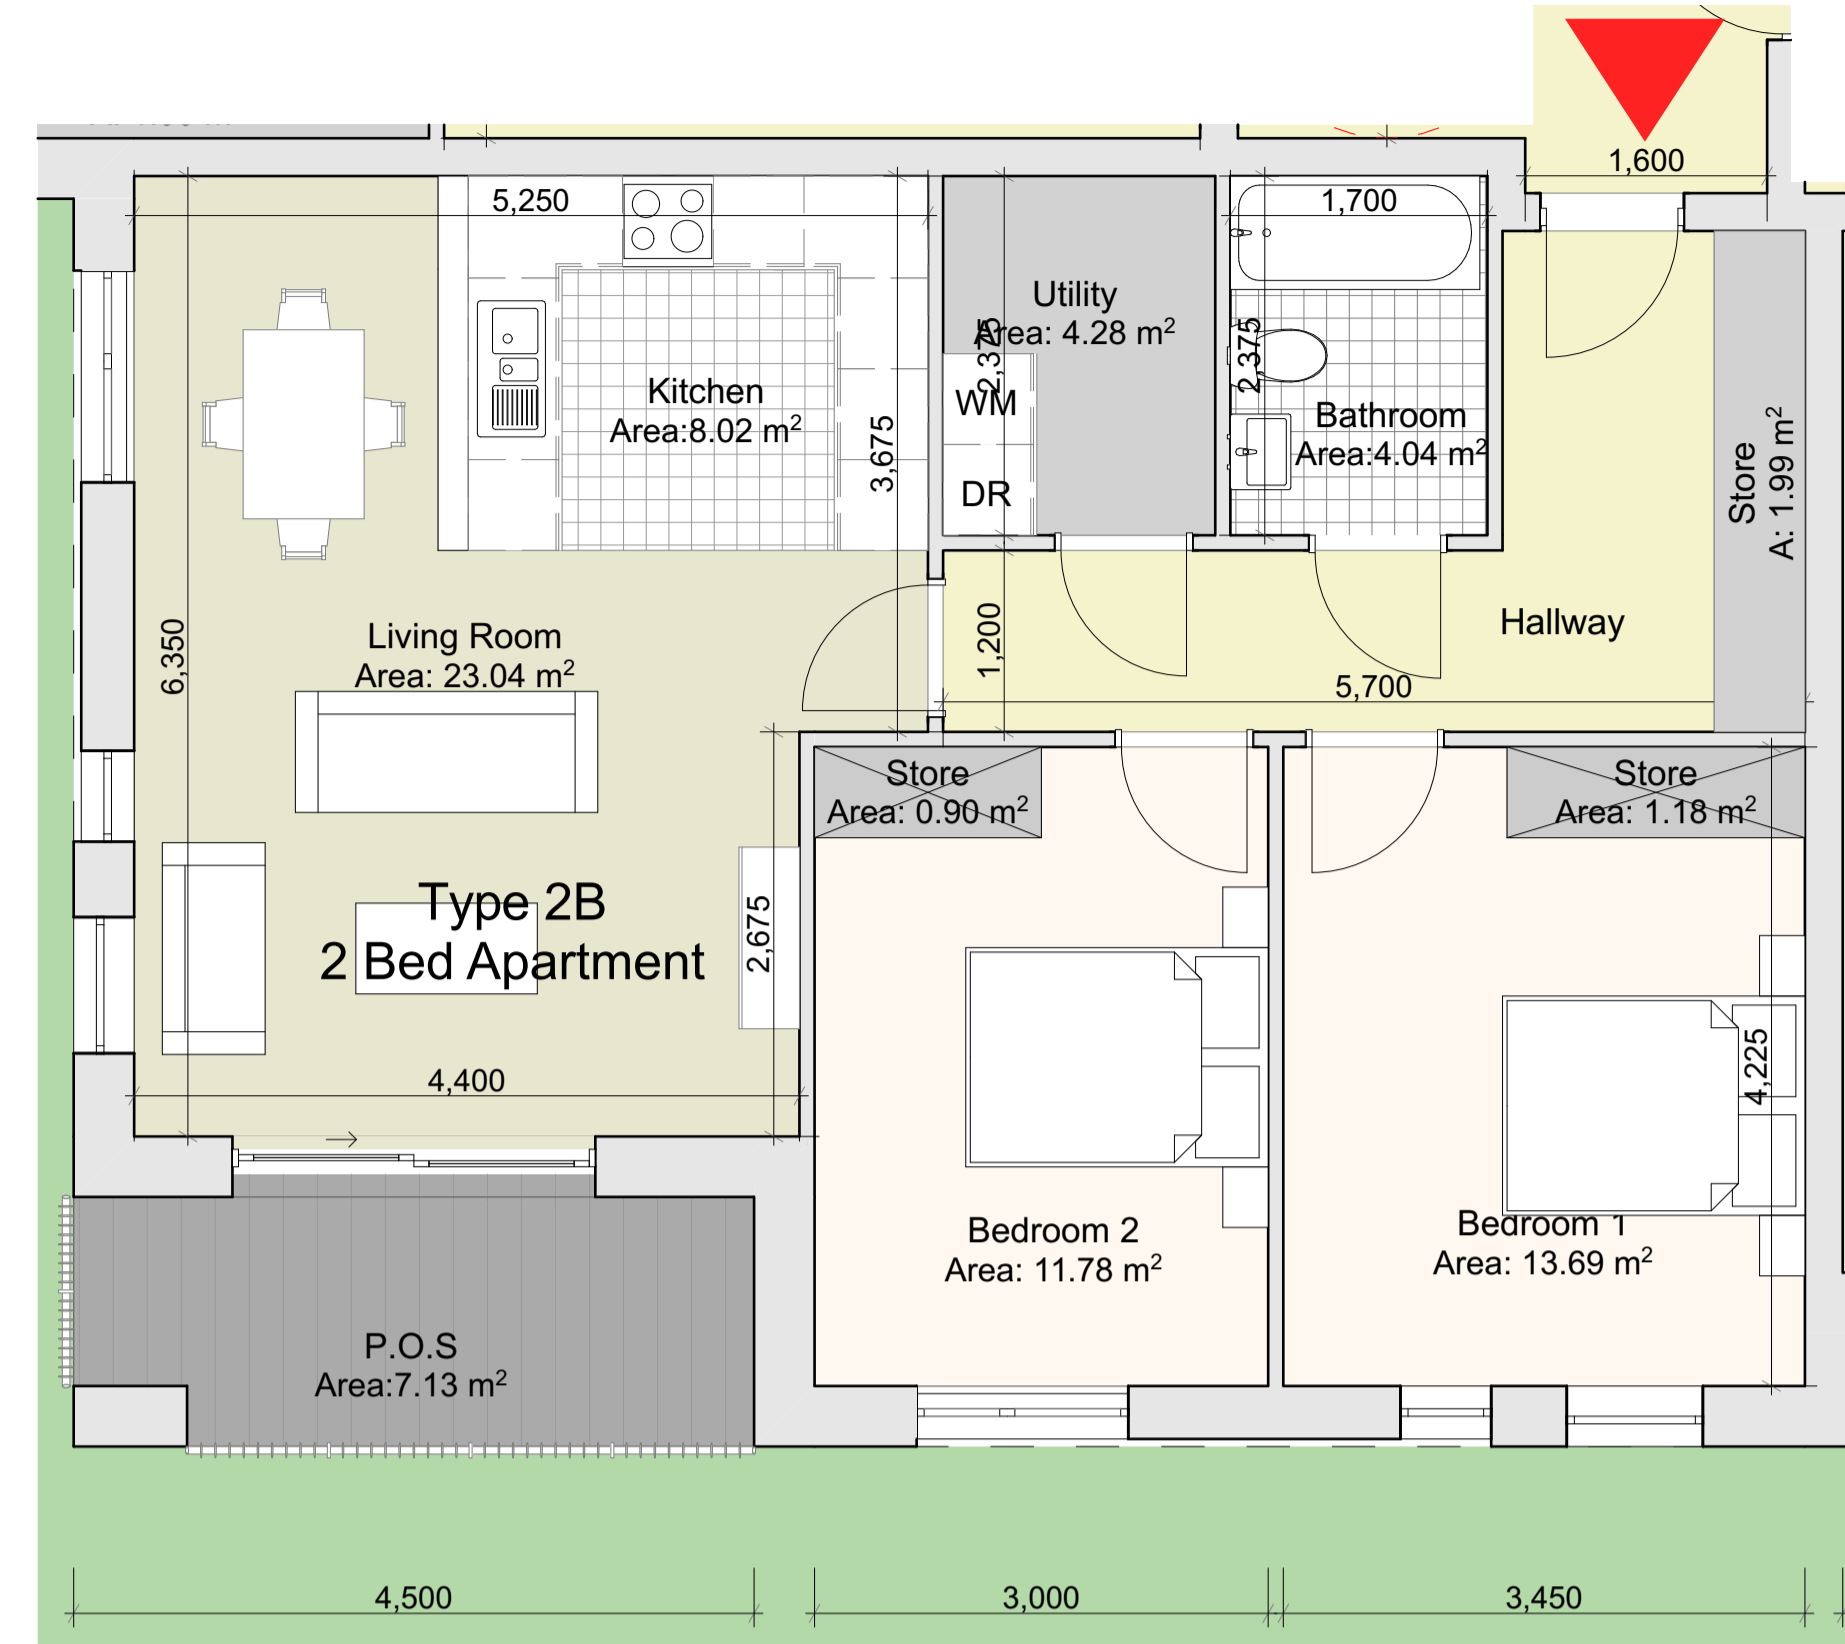

Apartment Type 2B	
Room Name	Area
Bathroom	4.04
Bedroom 1	13.69
Bedroom 2	11.78
Kitchen	8.02
Living Room	23.04
Store	4.07
Utility	4.28

Gross Floor Area: 79.4 m²
 Combined Storage 8.35 m²

02 Apartment 2B 1:50

CONDITIONS OF USE OF THIS DRAWING: This drawing shall be deemed to be accepted by the client on the date of issue unless otherwise agreed in writing. Such written agreement shall be sought from and issued by the Architects prior to the use or reliance upon this drawing. O'Neill O'Malley Ltd., their agents, Architects, Engineers or draftsmen shall not be liable for any loss, damage or injury, consequential or otherwise, occasioned by reliance on this drawing with any or all its contents. This drawing, the design and contents contained herein are copyright, drawings prepared by O'Neill O'Malley Ltd. or any other consultant without the prior written consent of O'Neill O'Malley Ltd. The client is granted a copyright licence to use this drawing and its contents for the purposes for which the drawing has been prepared for, construction purposes, the terms and conditions of which shall be agreed in writing by the client and O'Neill O'Malley Ltd. prior to the drawing being used for any other purpose. No other reproduction or use of this drawing is permitted without the prior written consent of O'Neill O'Malley Ltd. Do not scale off this drawing. Figures and dimensions only should be taken off this drawing. If any dimension on this drawing is given for identification purposes only, this drawing is to be used only for the purposes for which it was prepared. This drawing is not to be used for construction purposes and no reliance or expressed warranty is given as to the suitability for construction purposes unless the drawing is stated to be for construction purposes. All construction, whether based on this drawing or otherwise, shall remain the responsibility of the client and any dimension and detail shall relate to the work. Where this drawing contains drawings or details in relation to other relevant disciplines, such drawings shall be brought to the attention of the client with such other drawings as to which attention is to be drawn, and such drawings shall be deemed to be incorporated in this drawing. References to National Standards, whether by title BS British BS or otherwise, or codes of practice BS shall be deemed to refer to the relevant standard or code of practice of the date of issue of this drawing without any reference to the contrary or to any earlier standard. Any reference to the "contract" or "document" in this or any other relevant document shall be construed to apply to a contract or document which has been retained as the contract or document of the client and not any other contract or document of O'Neill O'Malley Ltd. Any contract or document shall be deemed to be the contract or document of the client and not any other contract or document of O'Neill O'Malley Ltd. All information shown relating to existing structures and construction shall be deemed to be prepared or derived from the information available to the client and not from any other source. Responsibility shall be taken by the client and not by O'Neill O'Malley Ltd. All drawings shall be prepared in accordance with the relevant standards. 

No.	Date	Comments	By

Scale: 1:50
 Drawing Purpose: SHD Application
 Project: Residential Development at Bothan an Choiste, Castlegar, Co. Galway
 Client: Lock House Developments LTD.
 Date: MAY 2022
 Drawn by: IF
 Checked by: JON
 Paper size: A1
 File path: CTB file

File Ref: 3.09
 Subject: Two Bed Apartment Types
 Project No: 18151
 Drawing No: 3043
 Rev: -

Block 2, Galway Technology Park, Parkmore, Galway, Republic of Ireland
 T: +353 (0)91 771033
 E: info@oom.ie
 W: oom.ie

O'NEILL O'MALLEY ARCHITECTURE