


Apartment Type 2C	
Room Name	Area
Bathroom	4.19
Bedroom 1	13.41
Bedroom 2	11.84
Kitchen	7.26
Living Room	23.95
P.O.S	7.58
Store	3.39
Utility	4.31

1 Apartment Type 2C 1:50


Gross Floor Area: 81.42 m²
Combined Storage: 7.7 m²

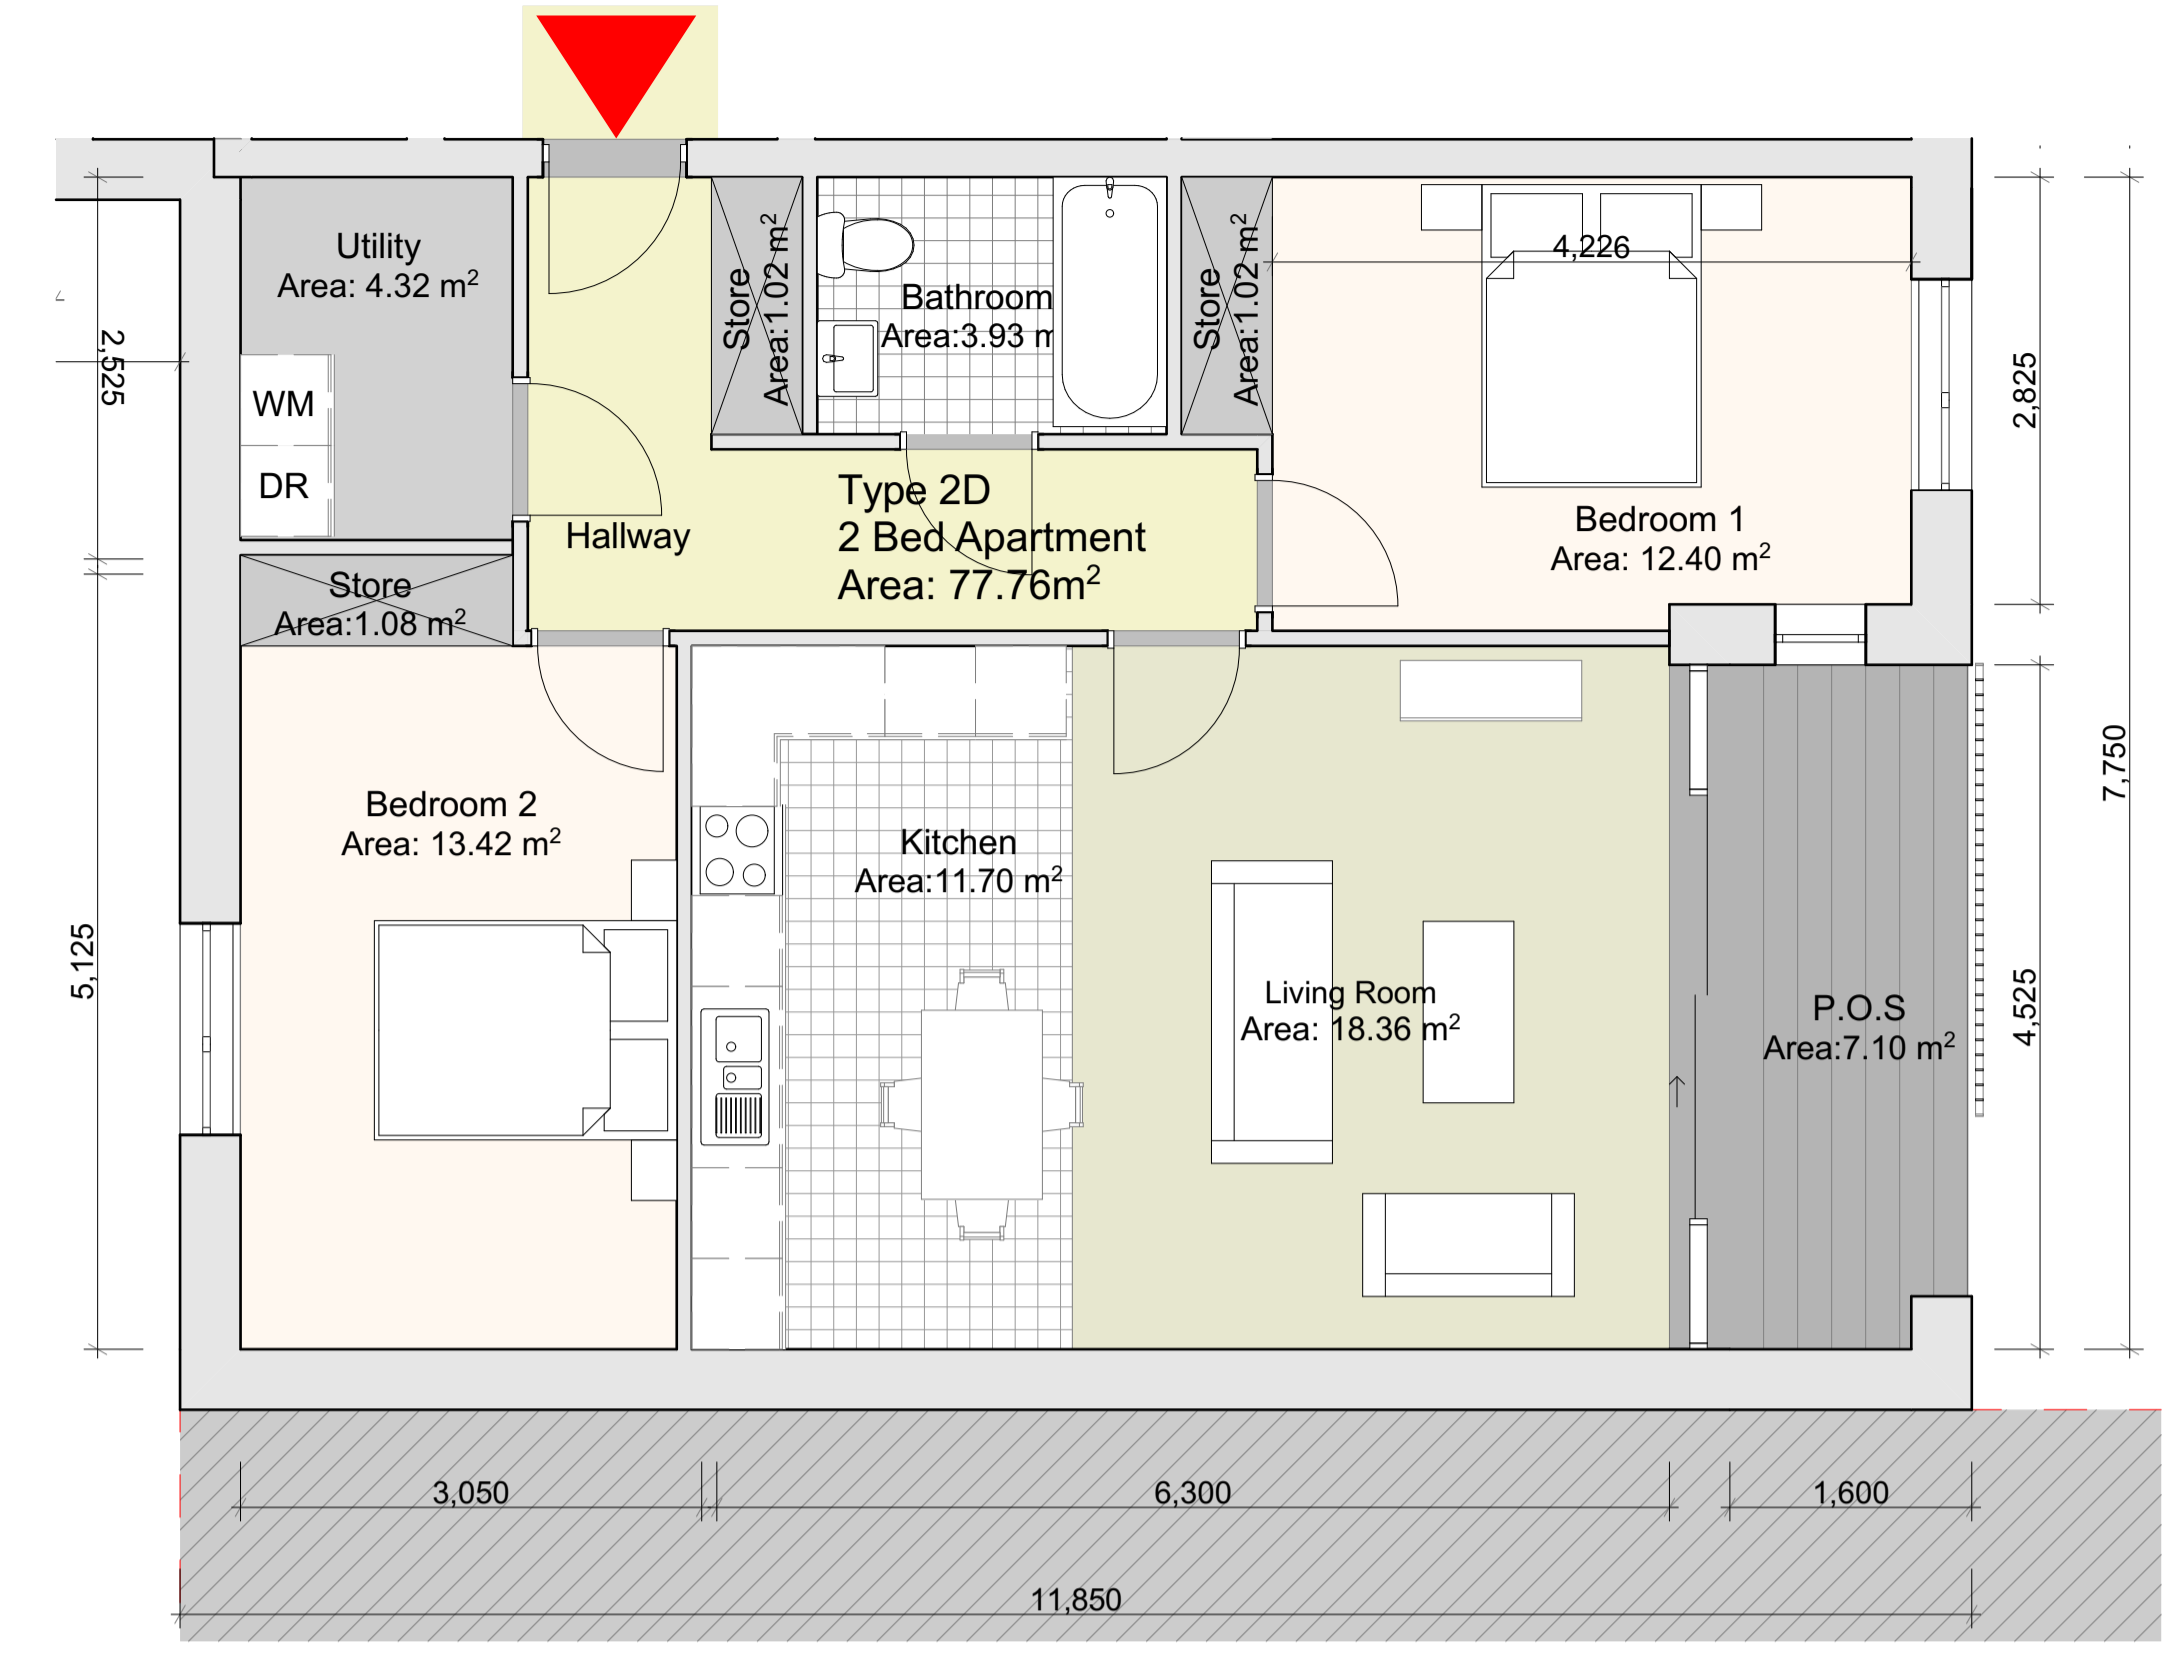

Apartment Type 2D	
Room Name	Area
Bathroom	3.93
Bedroom 1	12.40
Bedroom 2	13.42
Kitchen	11.70
Living Room	18.36
P.O.S	7.10
Store	3.12
Utility	4.32

2 Apartment Type 2D 1:50

Gross Floor Area: 77.76 m²
Combined Storage: 7.44 m²

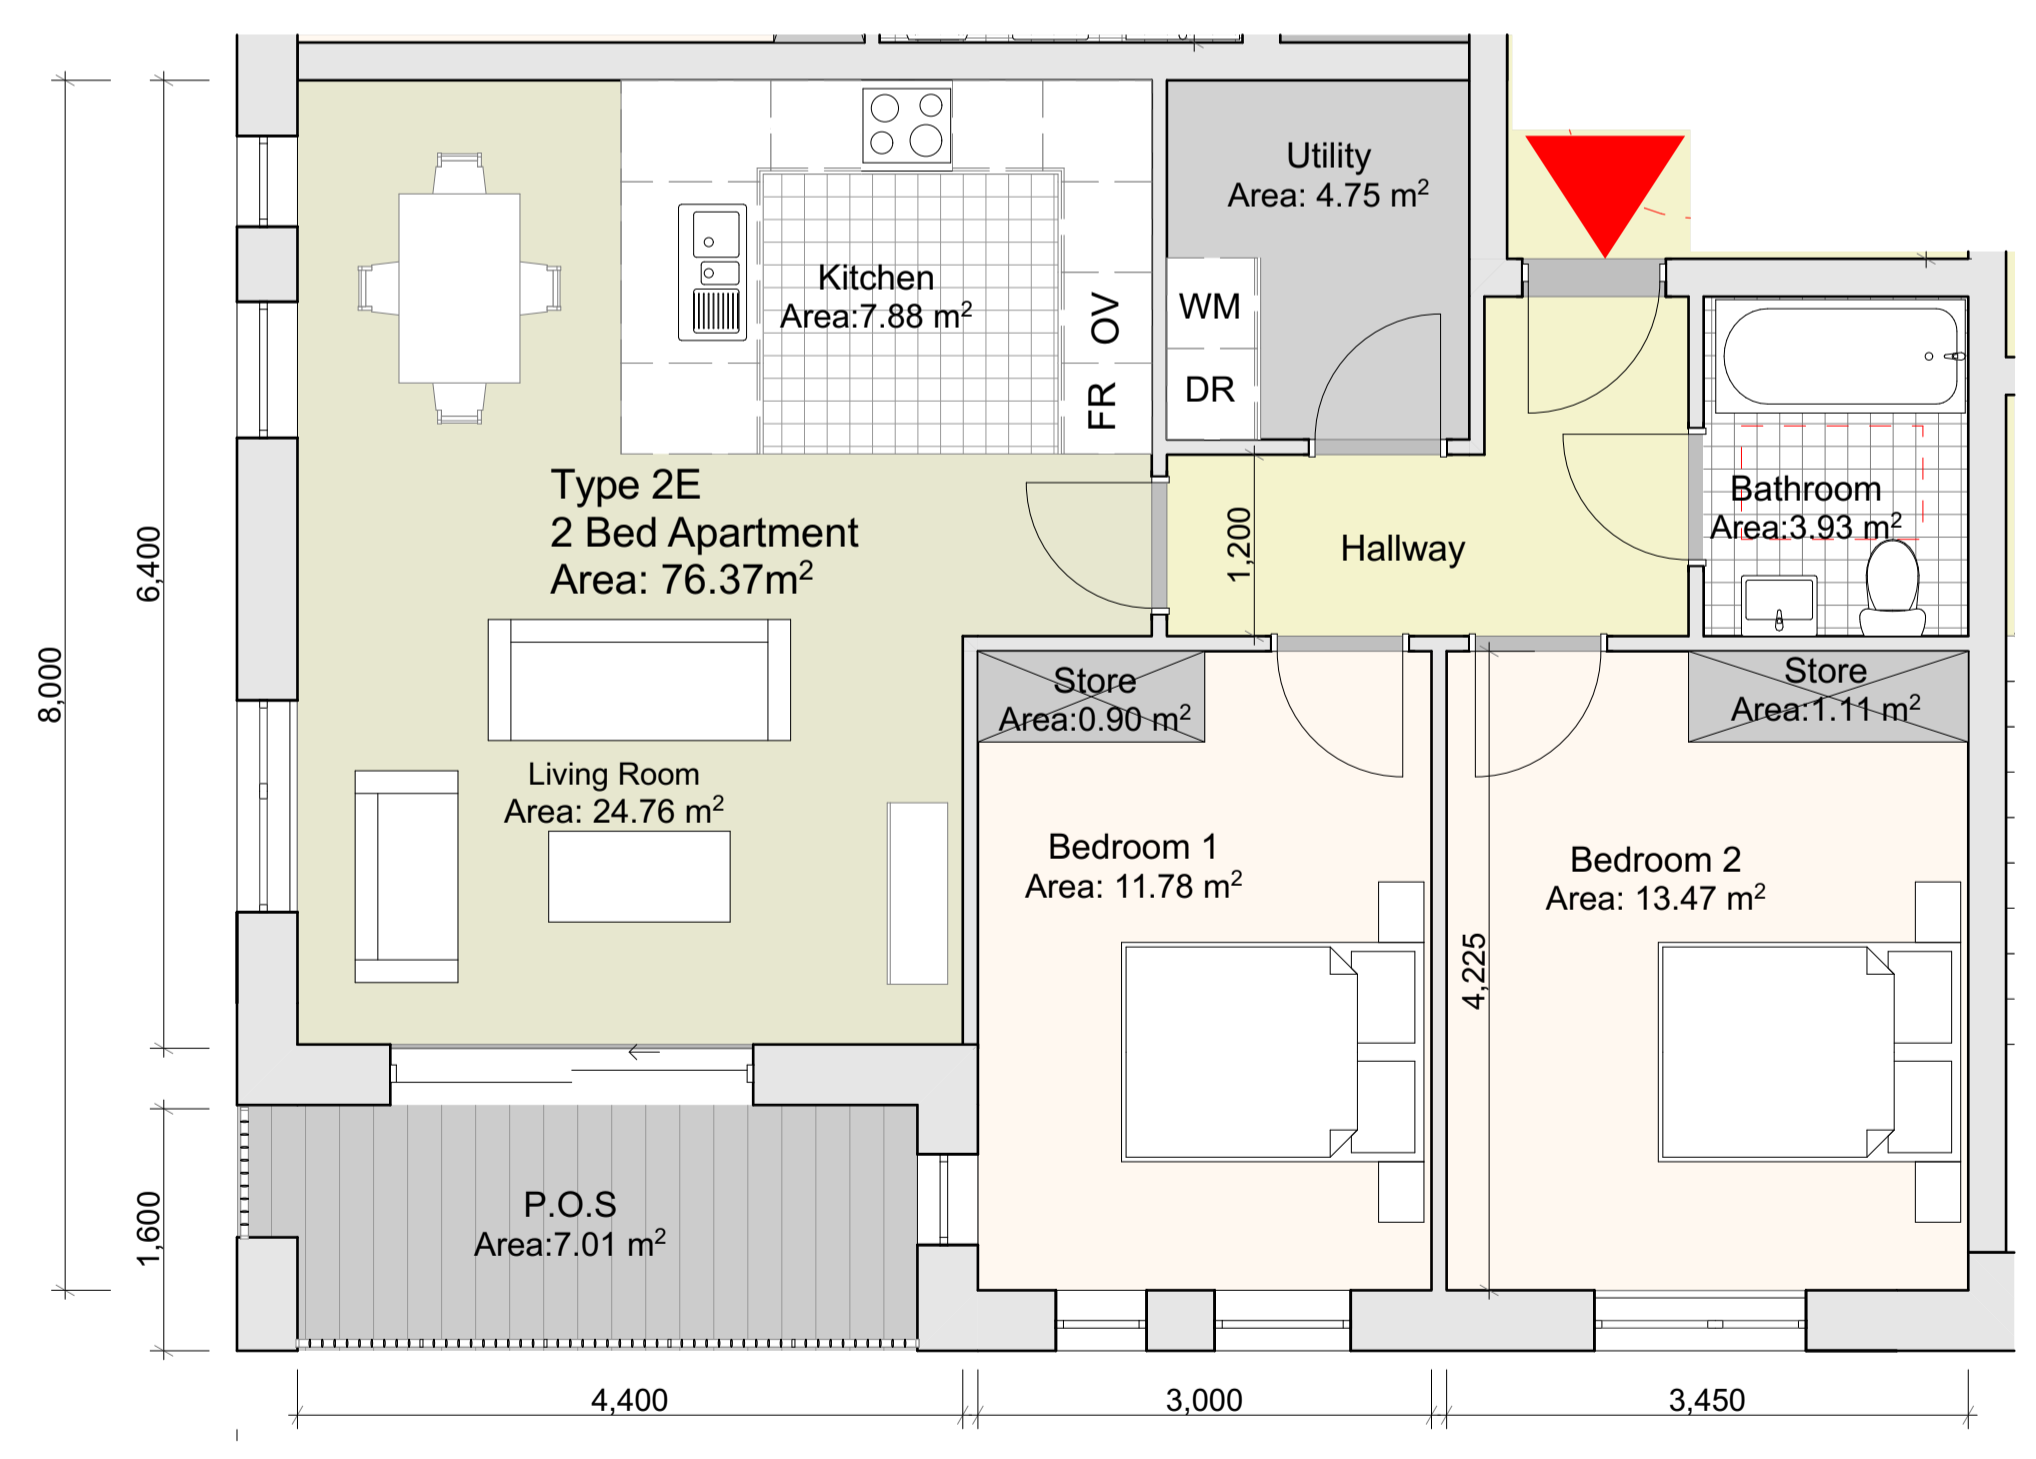

Apartment Type 2E	
Room Name	Area
Bathroom	3.93
Bedroom 1	11.78
Bedroom 2	13.47
Kitchen	7.88
Living Room	24.76
Store	2.01
Utility	4.75

3 Apartment Type 2E 1:50

Gross Floor Area: 76.37 m²
Combined Storage: 6.76 m²



No.	Date	Comments	By

Scale: 1:50
Drawing Purpose: SHD Application
Project: Residential Development at Bothan an Choiste, Castlegar, Co. Galway
Client: Lock House Developments LTD.
Date: MAY 2022
Paper size: A1
CTB file:
Drawn by: JF
LTS file:
Checked by: JON
File path: